



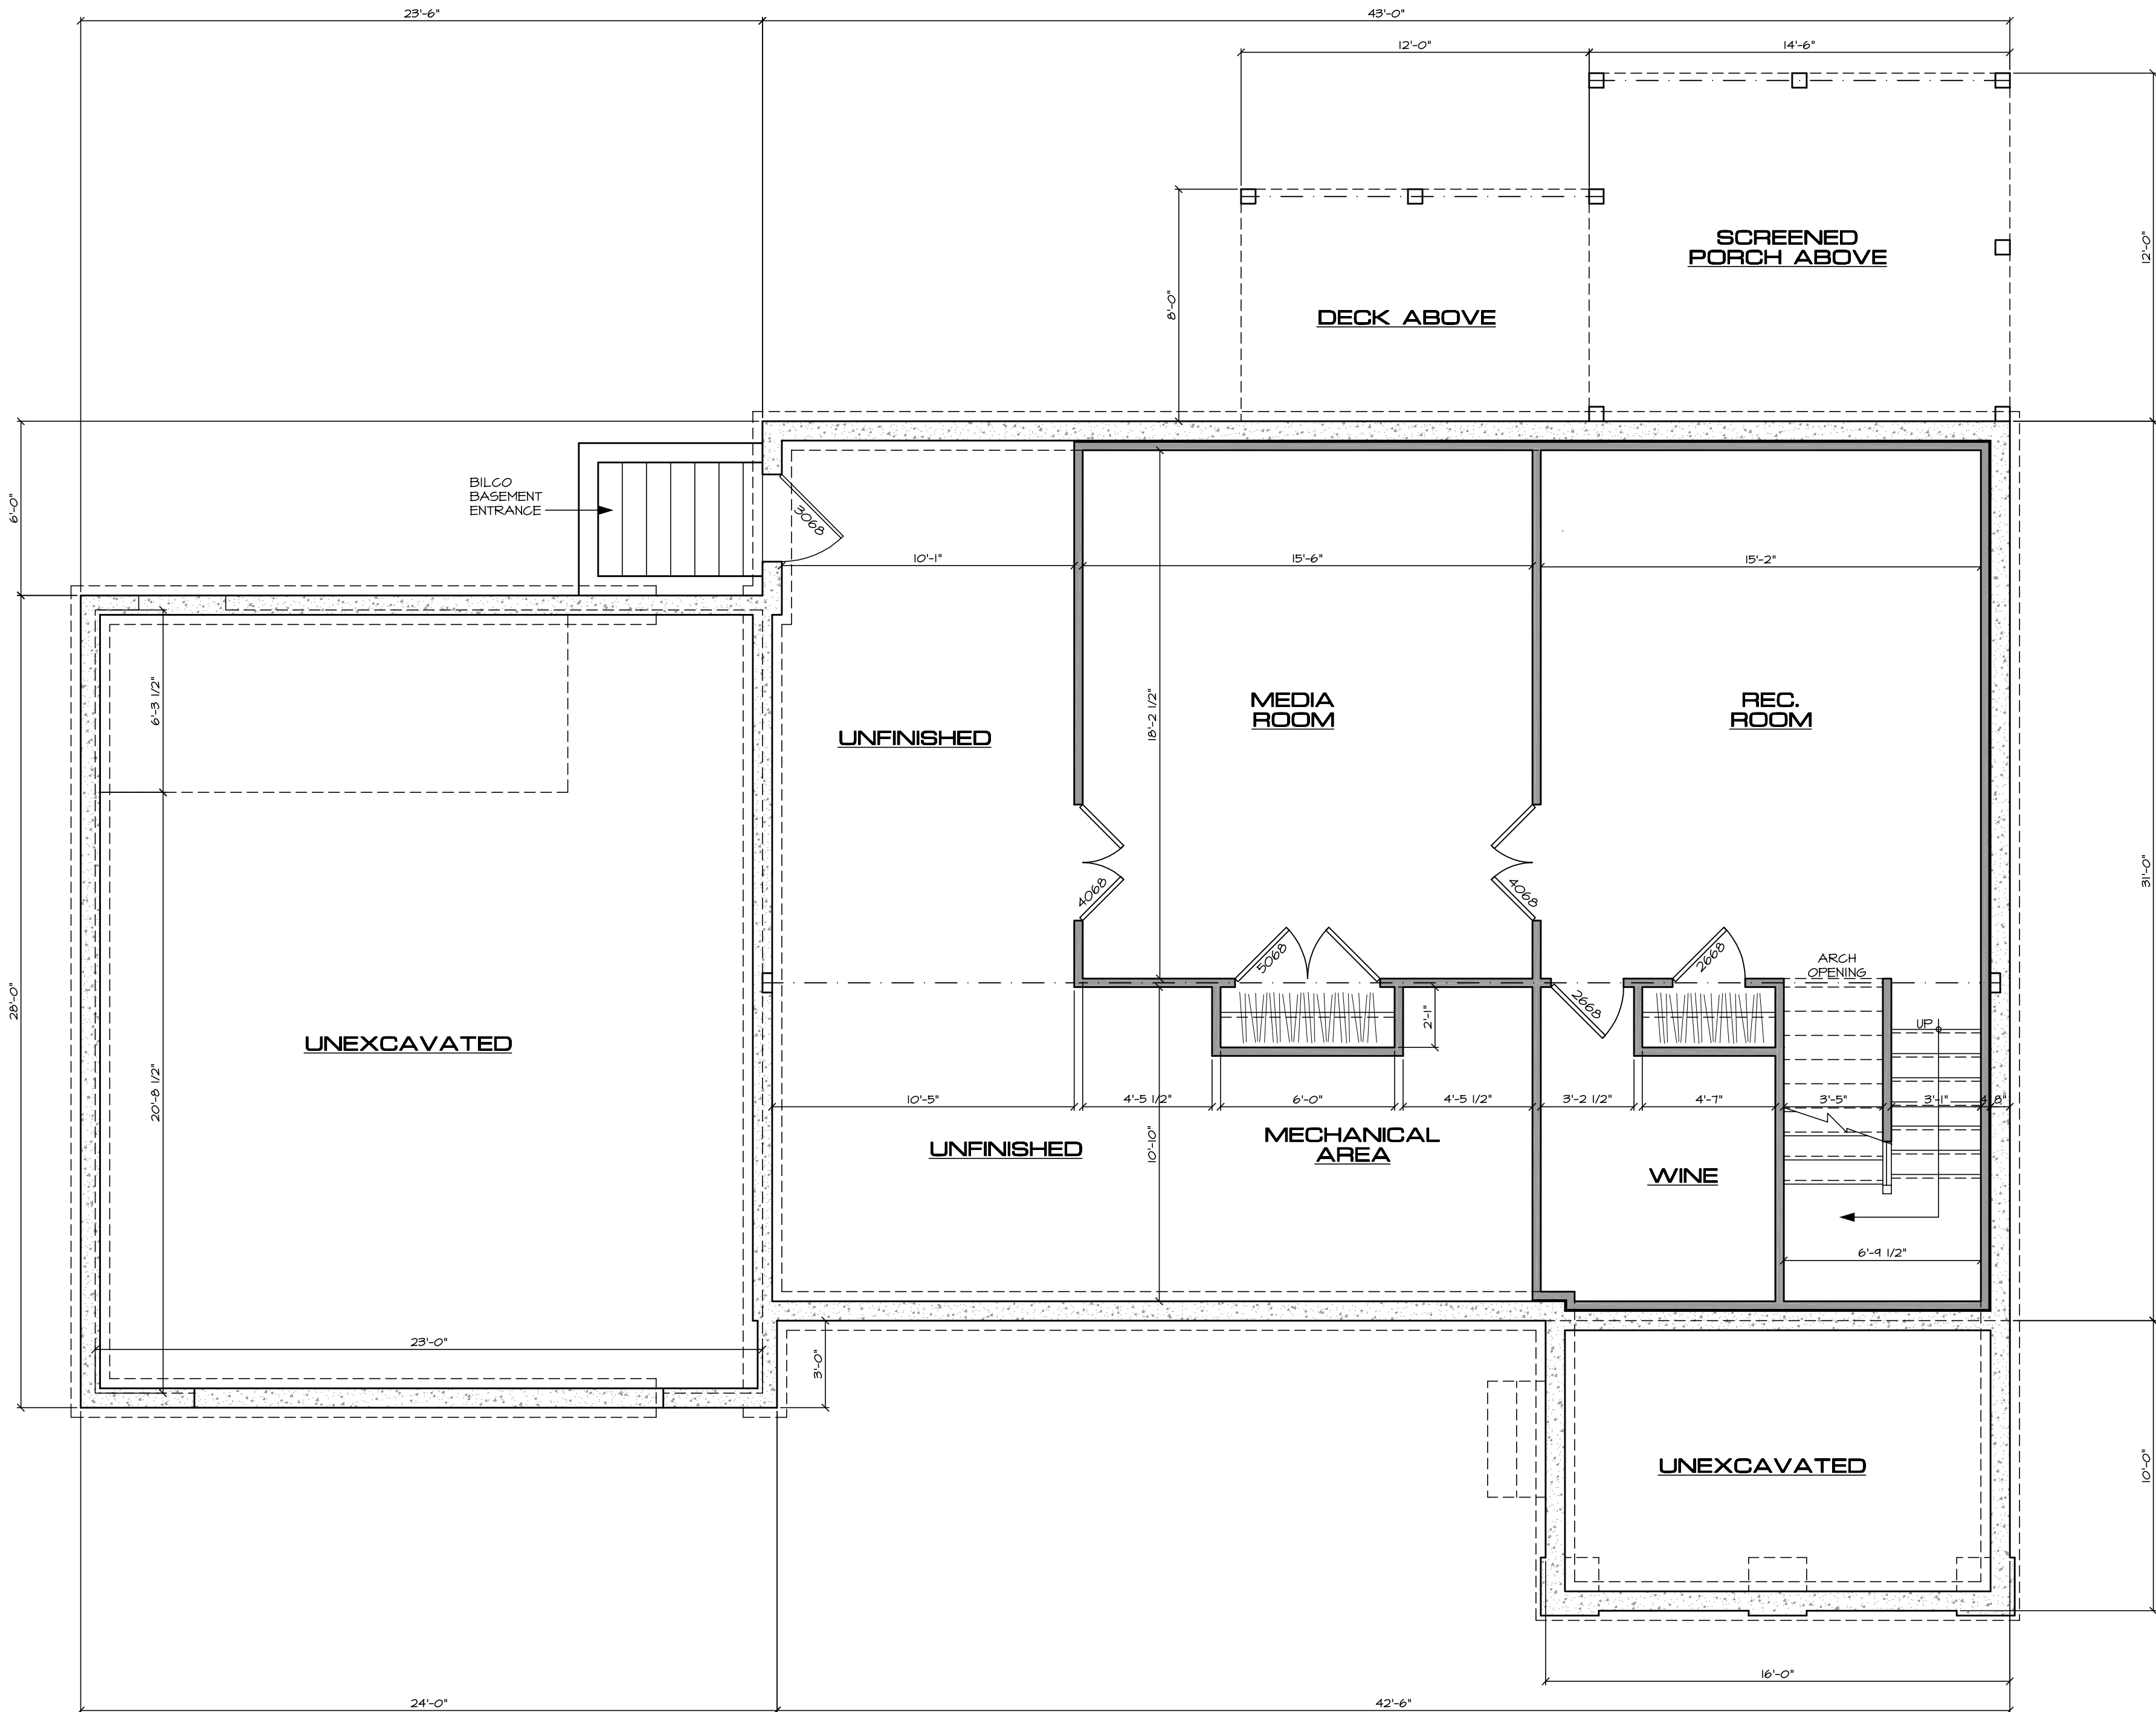

FOUNDATION PLAN

708 SQ. FT. FINISHED BSMT. SCALE: 1/4"=1'-0"

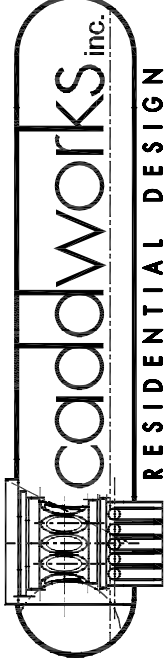

332 WEST PATRICK STREET / FREDERICK, MD / 21701
(V) 301.695.9121 (E) DESIGN@CADDWORKS.NET
(F) 301.695.4868 (W) WWW.CADDWORKS.NET

© Copyright Caddworks, Inc. expressly reserves its common law copyright and other property rights in these plans. These are not to be reproduced, copied, or used in any form or manner without the express written permission and consent of Caddworks, Inc.

SUBMITTALS

ISSUE DATE	DRAWN BY	REMARKS
11-1-13	DNR	PRELIM.
11-4-13	DNR	REVISED ROOF PLAN
11-12-13	DNR	ADDED BILCO BASEMENT DOORS
12-15-13	DNR	REVISIONS & ELEVATIONS

FOUNDATION PLAN

PROPOSED HOME FOR:


CAROL SCOTT & JASON STEI Horn

5148 BONNIE ACRES
ELLICOTT CITY, HOWARD COUNTY

SHEET NO.

A-1

PROJ. NO.: 1279

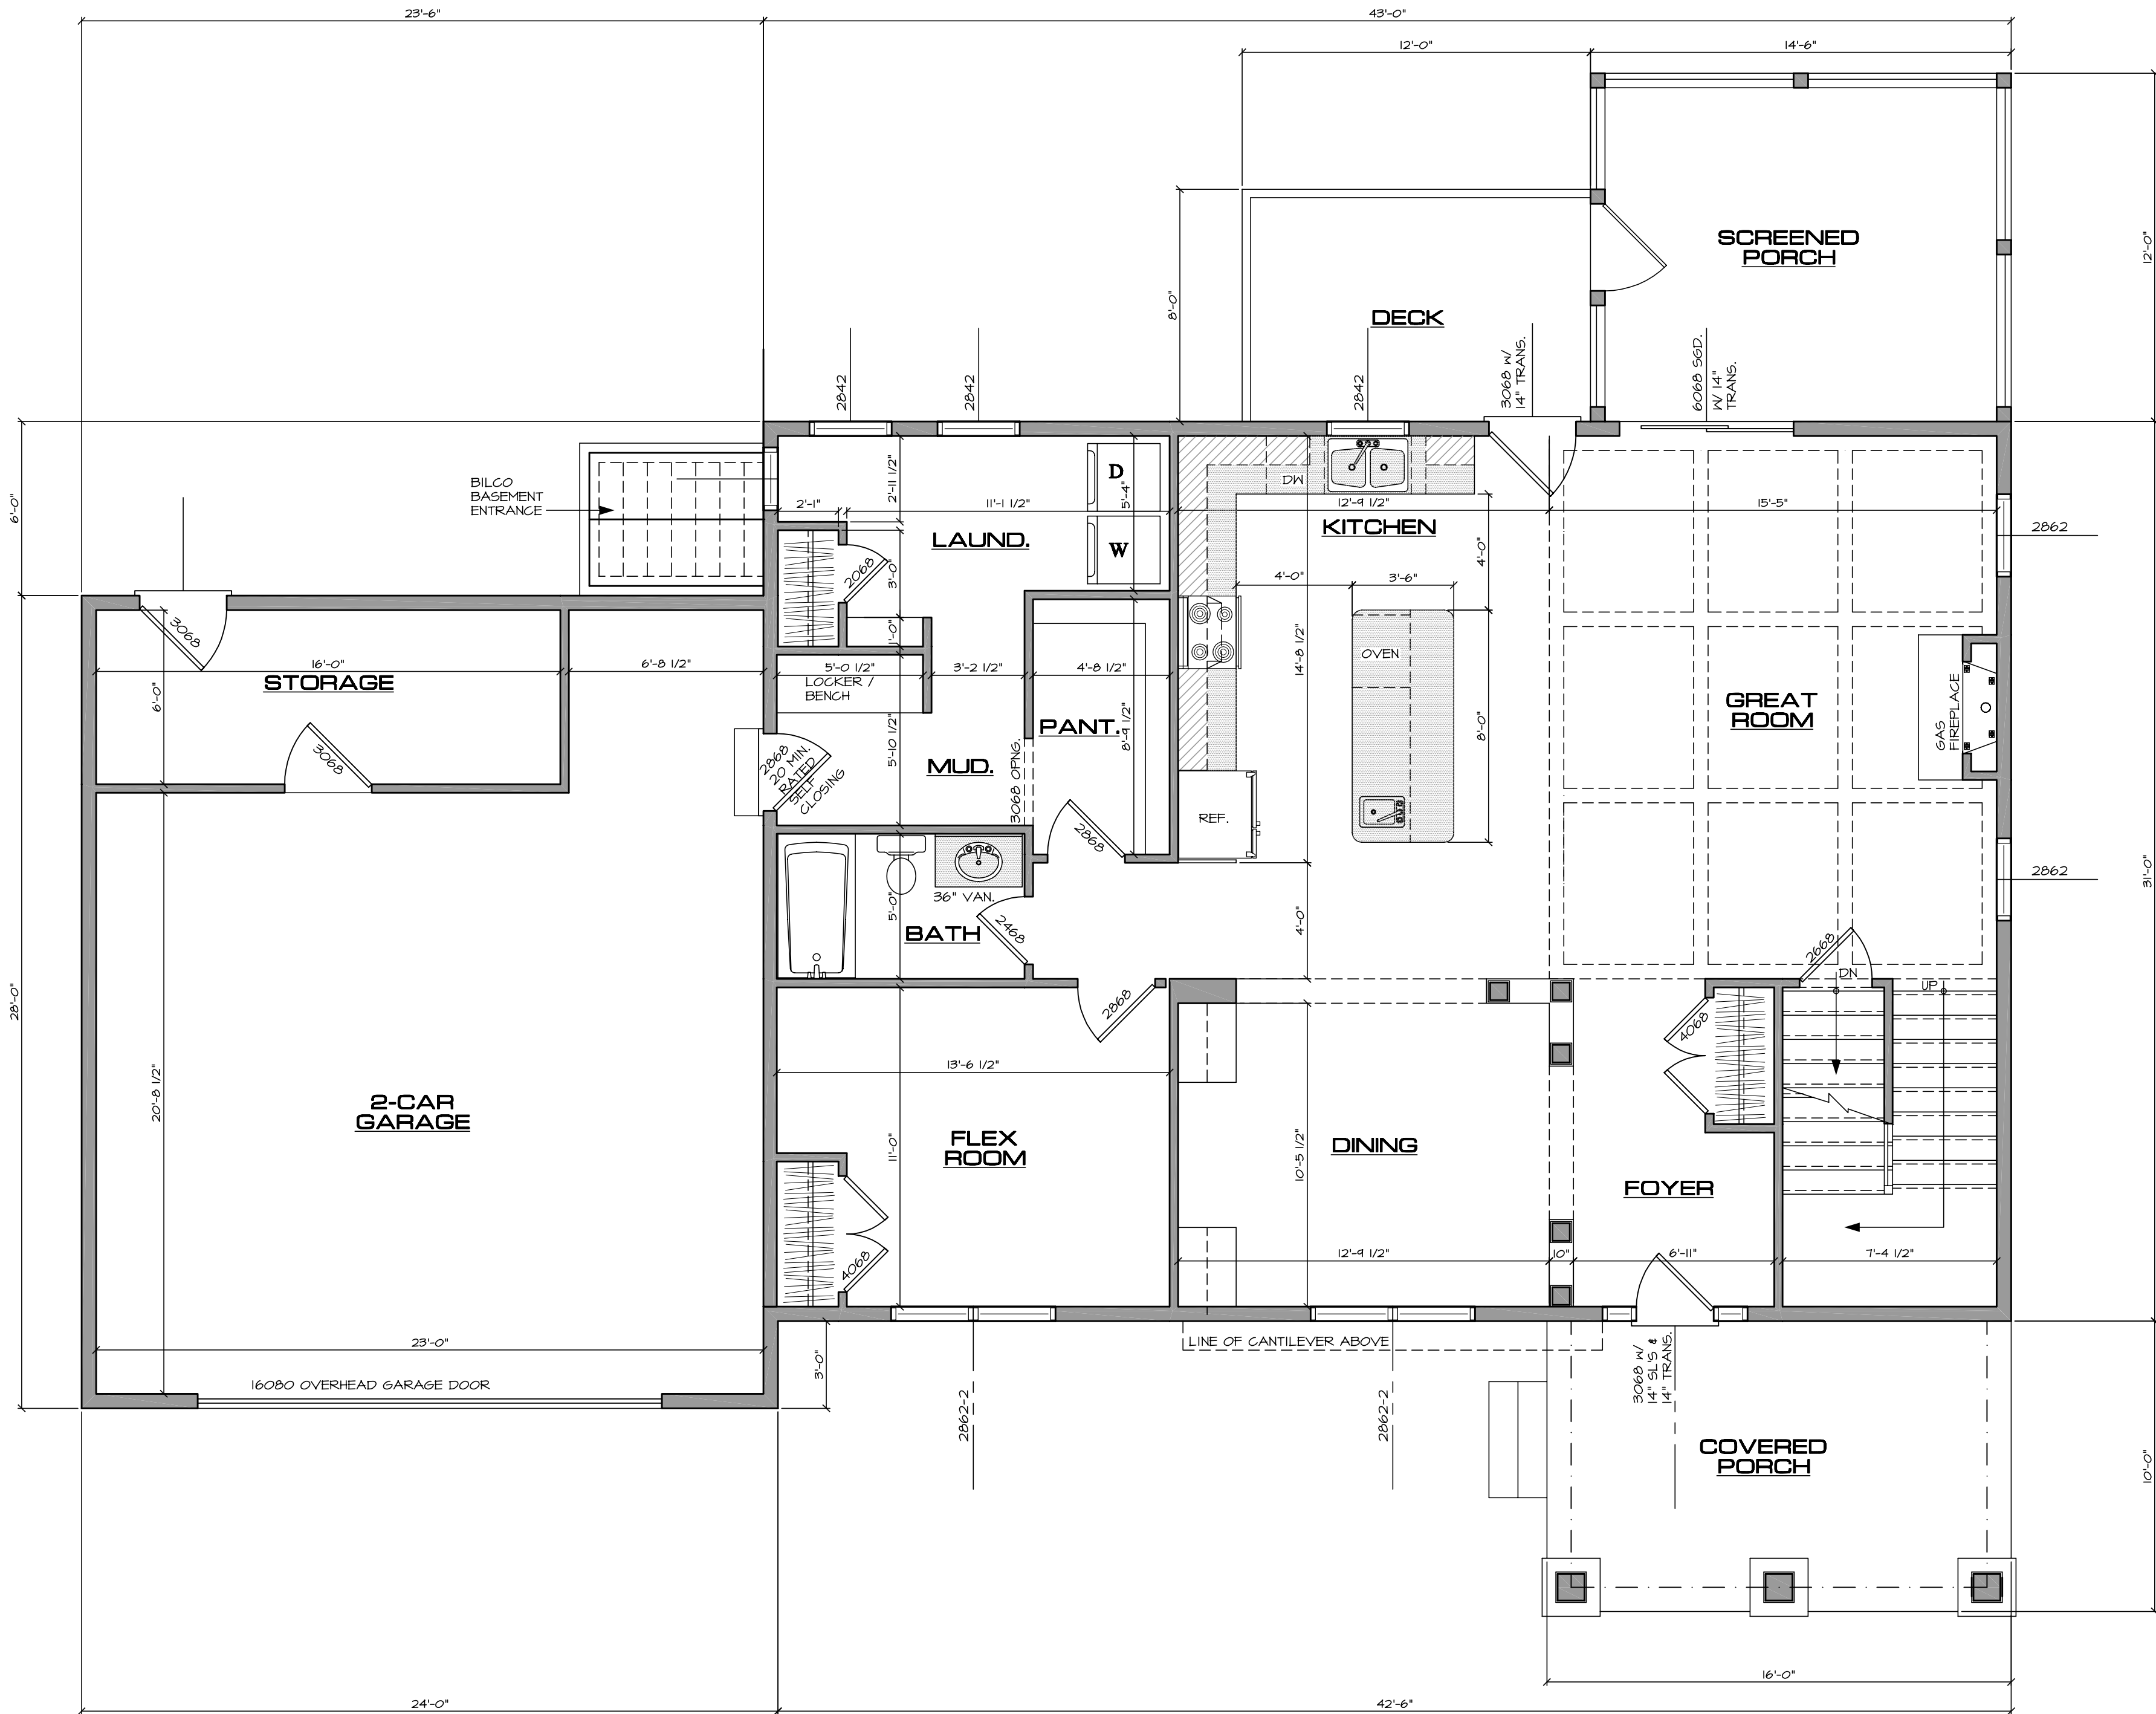

FIRST FLOOR PLAN

1333 SQ. FT 2ND FLOOR SCALE: 1/4"=1'-0"

PROPOSED HOME FOR:


CAROL SCOTT & JASON STEI Horn

5148 BONNIE ACRES
ELLICOTT CITY, HOWARD COUNTY

FIRST
FLOOR
PLAN

SUBMITTALS

ISSUE DATE	DRAWN BY	REMARKS
11-1-13	DNR	PRELIM.
11-4-13	DNR	REVISED ROOF PLAN
11-12-13	DNR	ADDED BILCO BASEMENT DOORS
12-13-13	DNR	REVISIONS & ELEVATIONS

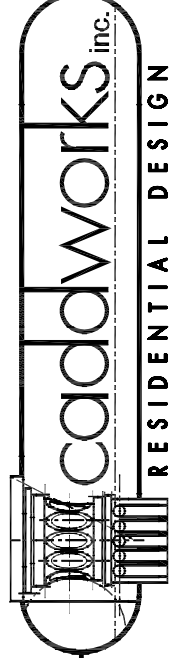


332 WEST PATRICK STREET / FREDERICK, MD / 21701
(V) 301.695.9121 (E) DESIGN@CADDWORKS.NET
(F) 301.695.4868 (W) WWW.CADDWORKS.NET

© Copyright Caddworks, Inc. expressly reserves its common law copyright and other property rights in these plans. These are not to be reproduced, changed or copied in any form or by any means, without the expressed written permission and consent of Caddworks, Inc.

SHEET NO.
A-2

PROJ. NO.: 1279

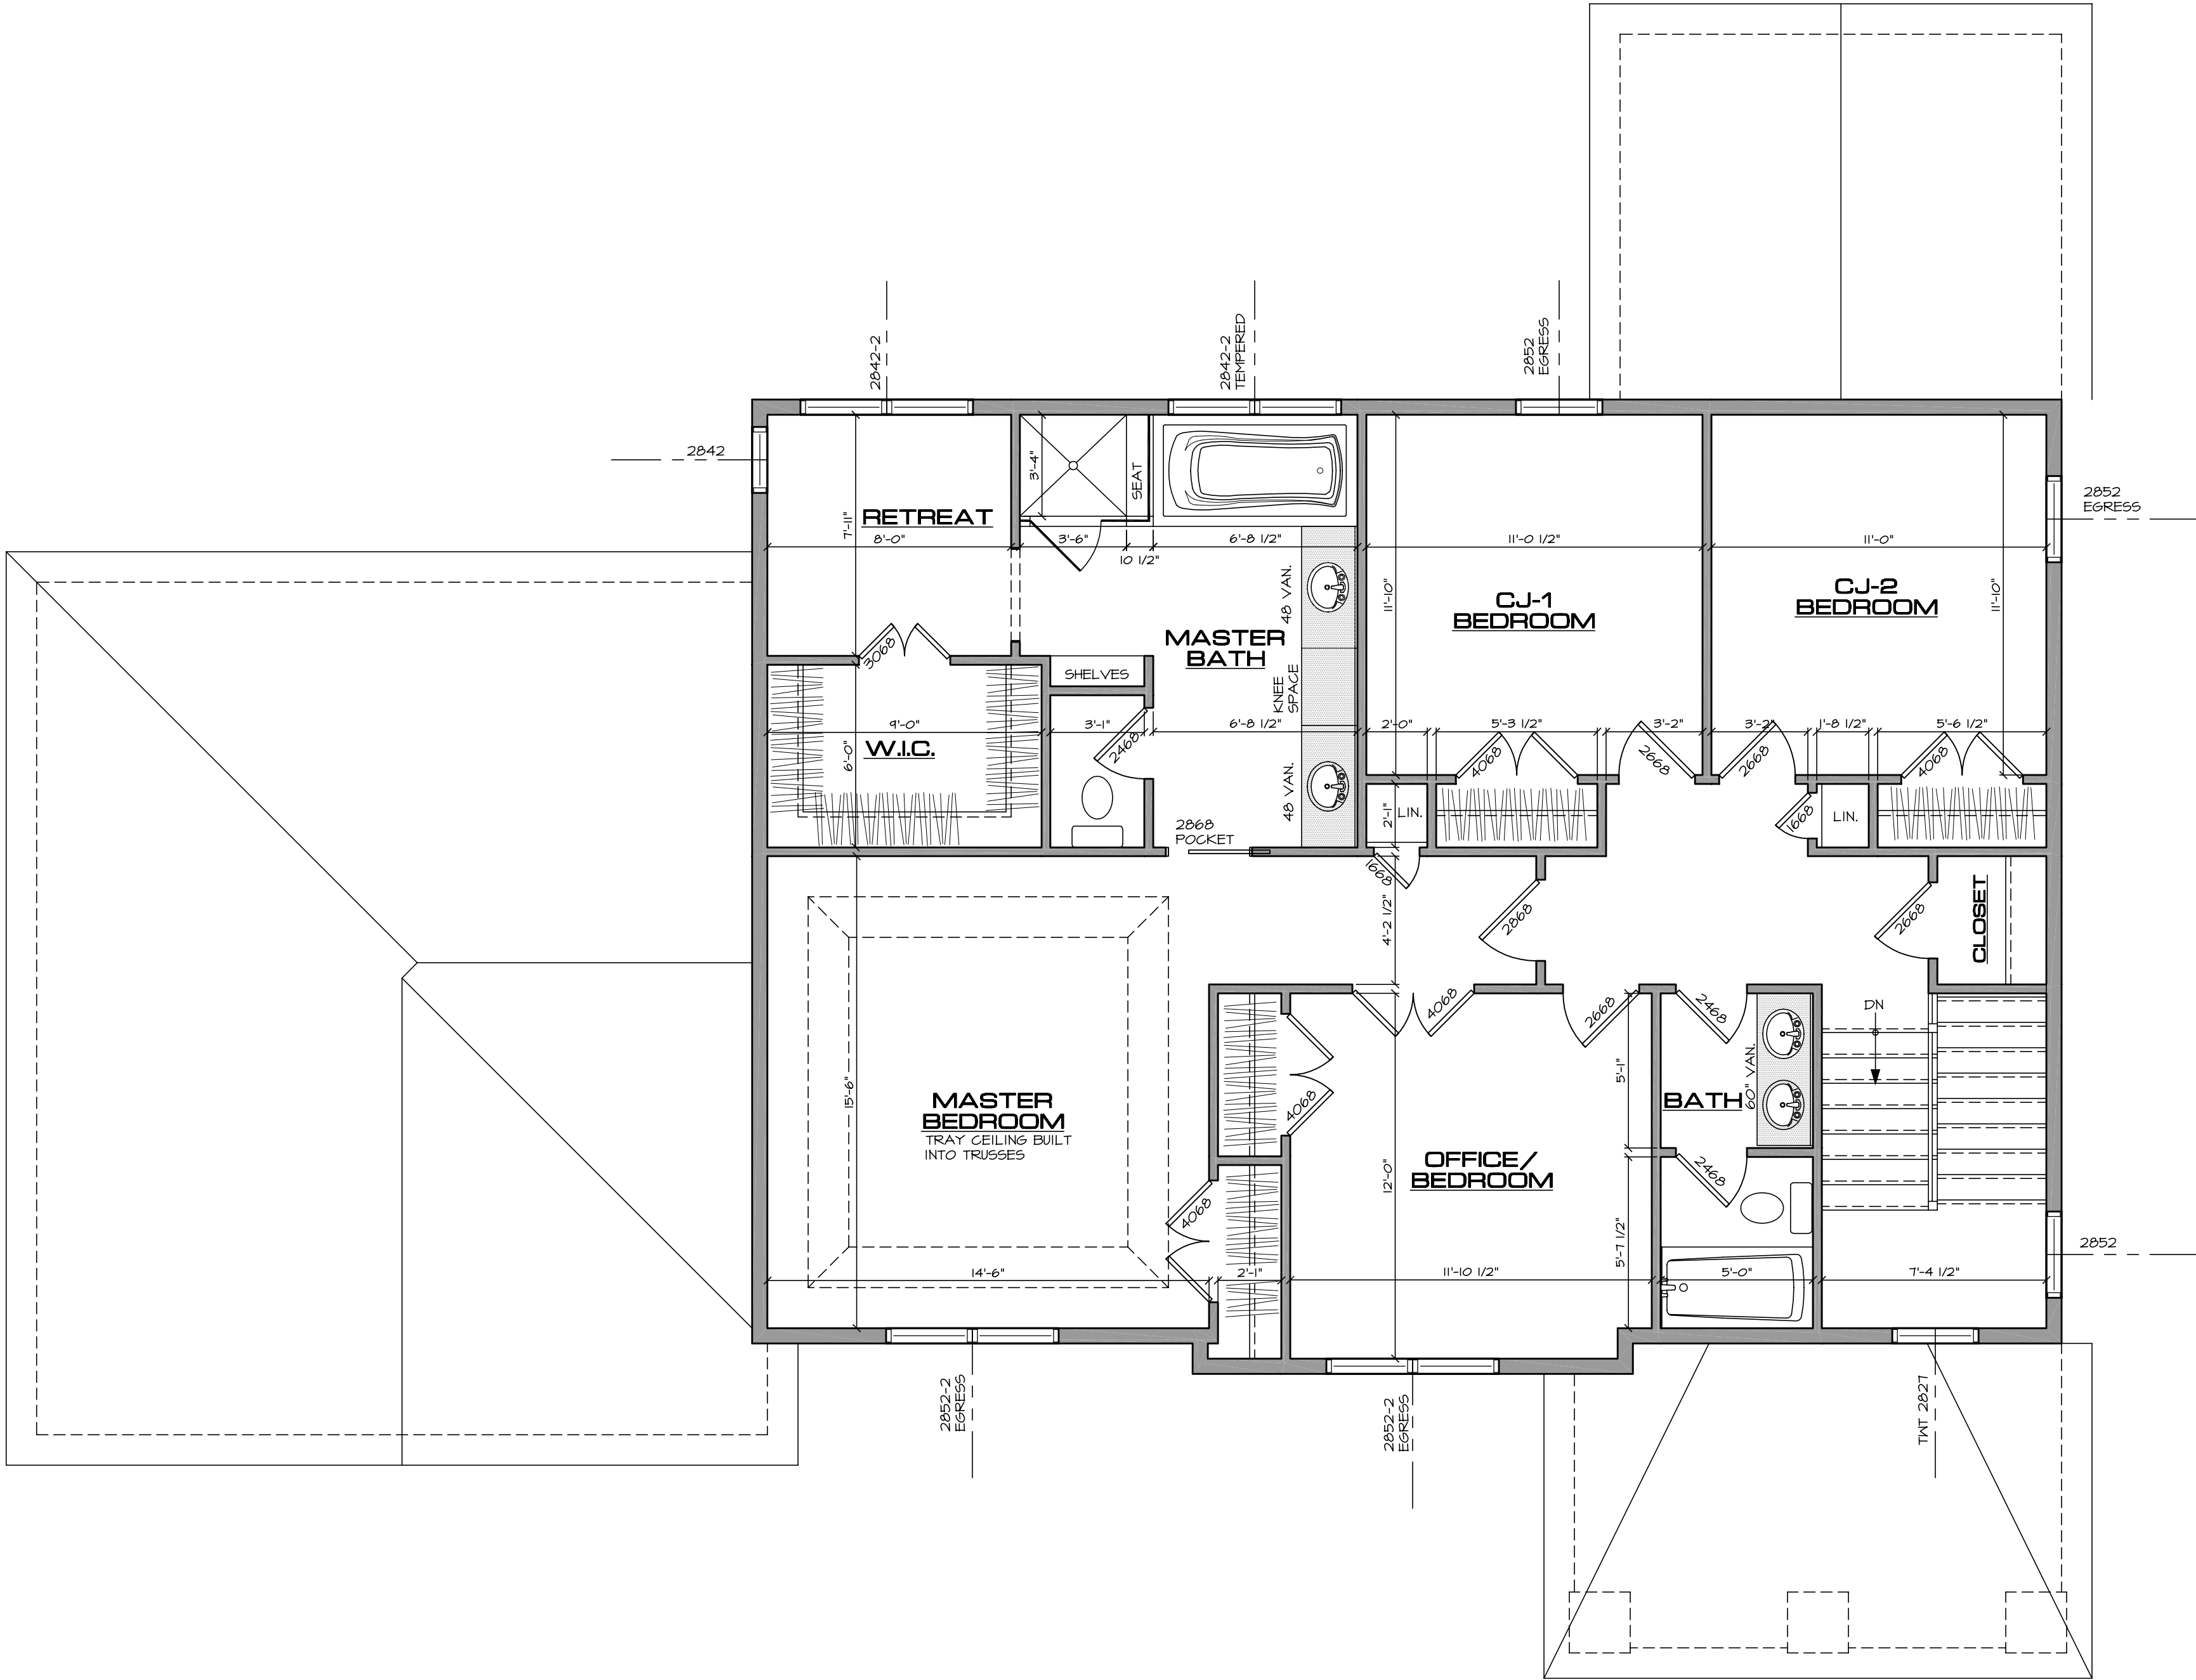

SECOND FLOOR PLAN

1262 SQ. FT 2ND FLOOR SCALE: 1/4"=1'-0"

PROPOSED HOME FOR:

CAROL SCOTT & JASON STEI Horn
5148 BONNIE ACRES
ELLICOTT CITY, HOWARD COUNTY

SUBMITTALS

ISSUE DATE	DRAWN BY	REMARKS
11-1-13	DNR	PRELIM.
11-4-13	DNR	REVISED ROOF PLAN
11-12-13	DNR	ADDED BILCO BASEMENT DOORS
12-13-13	DNR	REVISIONS & ELEVATIONS




RESIDENTIAL DESIGN
332 WEST PATRICK STREET / FREDERICK, MD / 21701
(V) 301.695.9121 (E) DESIGN@CADDWORKS.NET
(F) 301.695.4868 (W) WWW.CADDWORKS.NET

© Copyright Caddworks, Inc. expressly reserves its common law copyright and other property rights in these plans. These are not to be reproduced, changed, copied in any form or manner, or otherwise used without the expressed written permission and consent of Caddworks, Inc.


SHEET NO.
A-3

PROJ. NO.: 1279

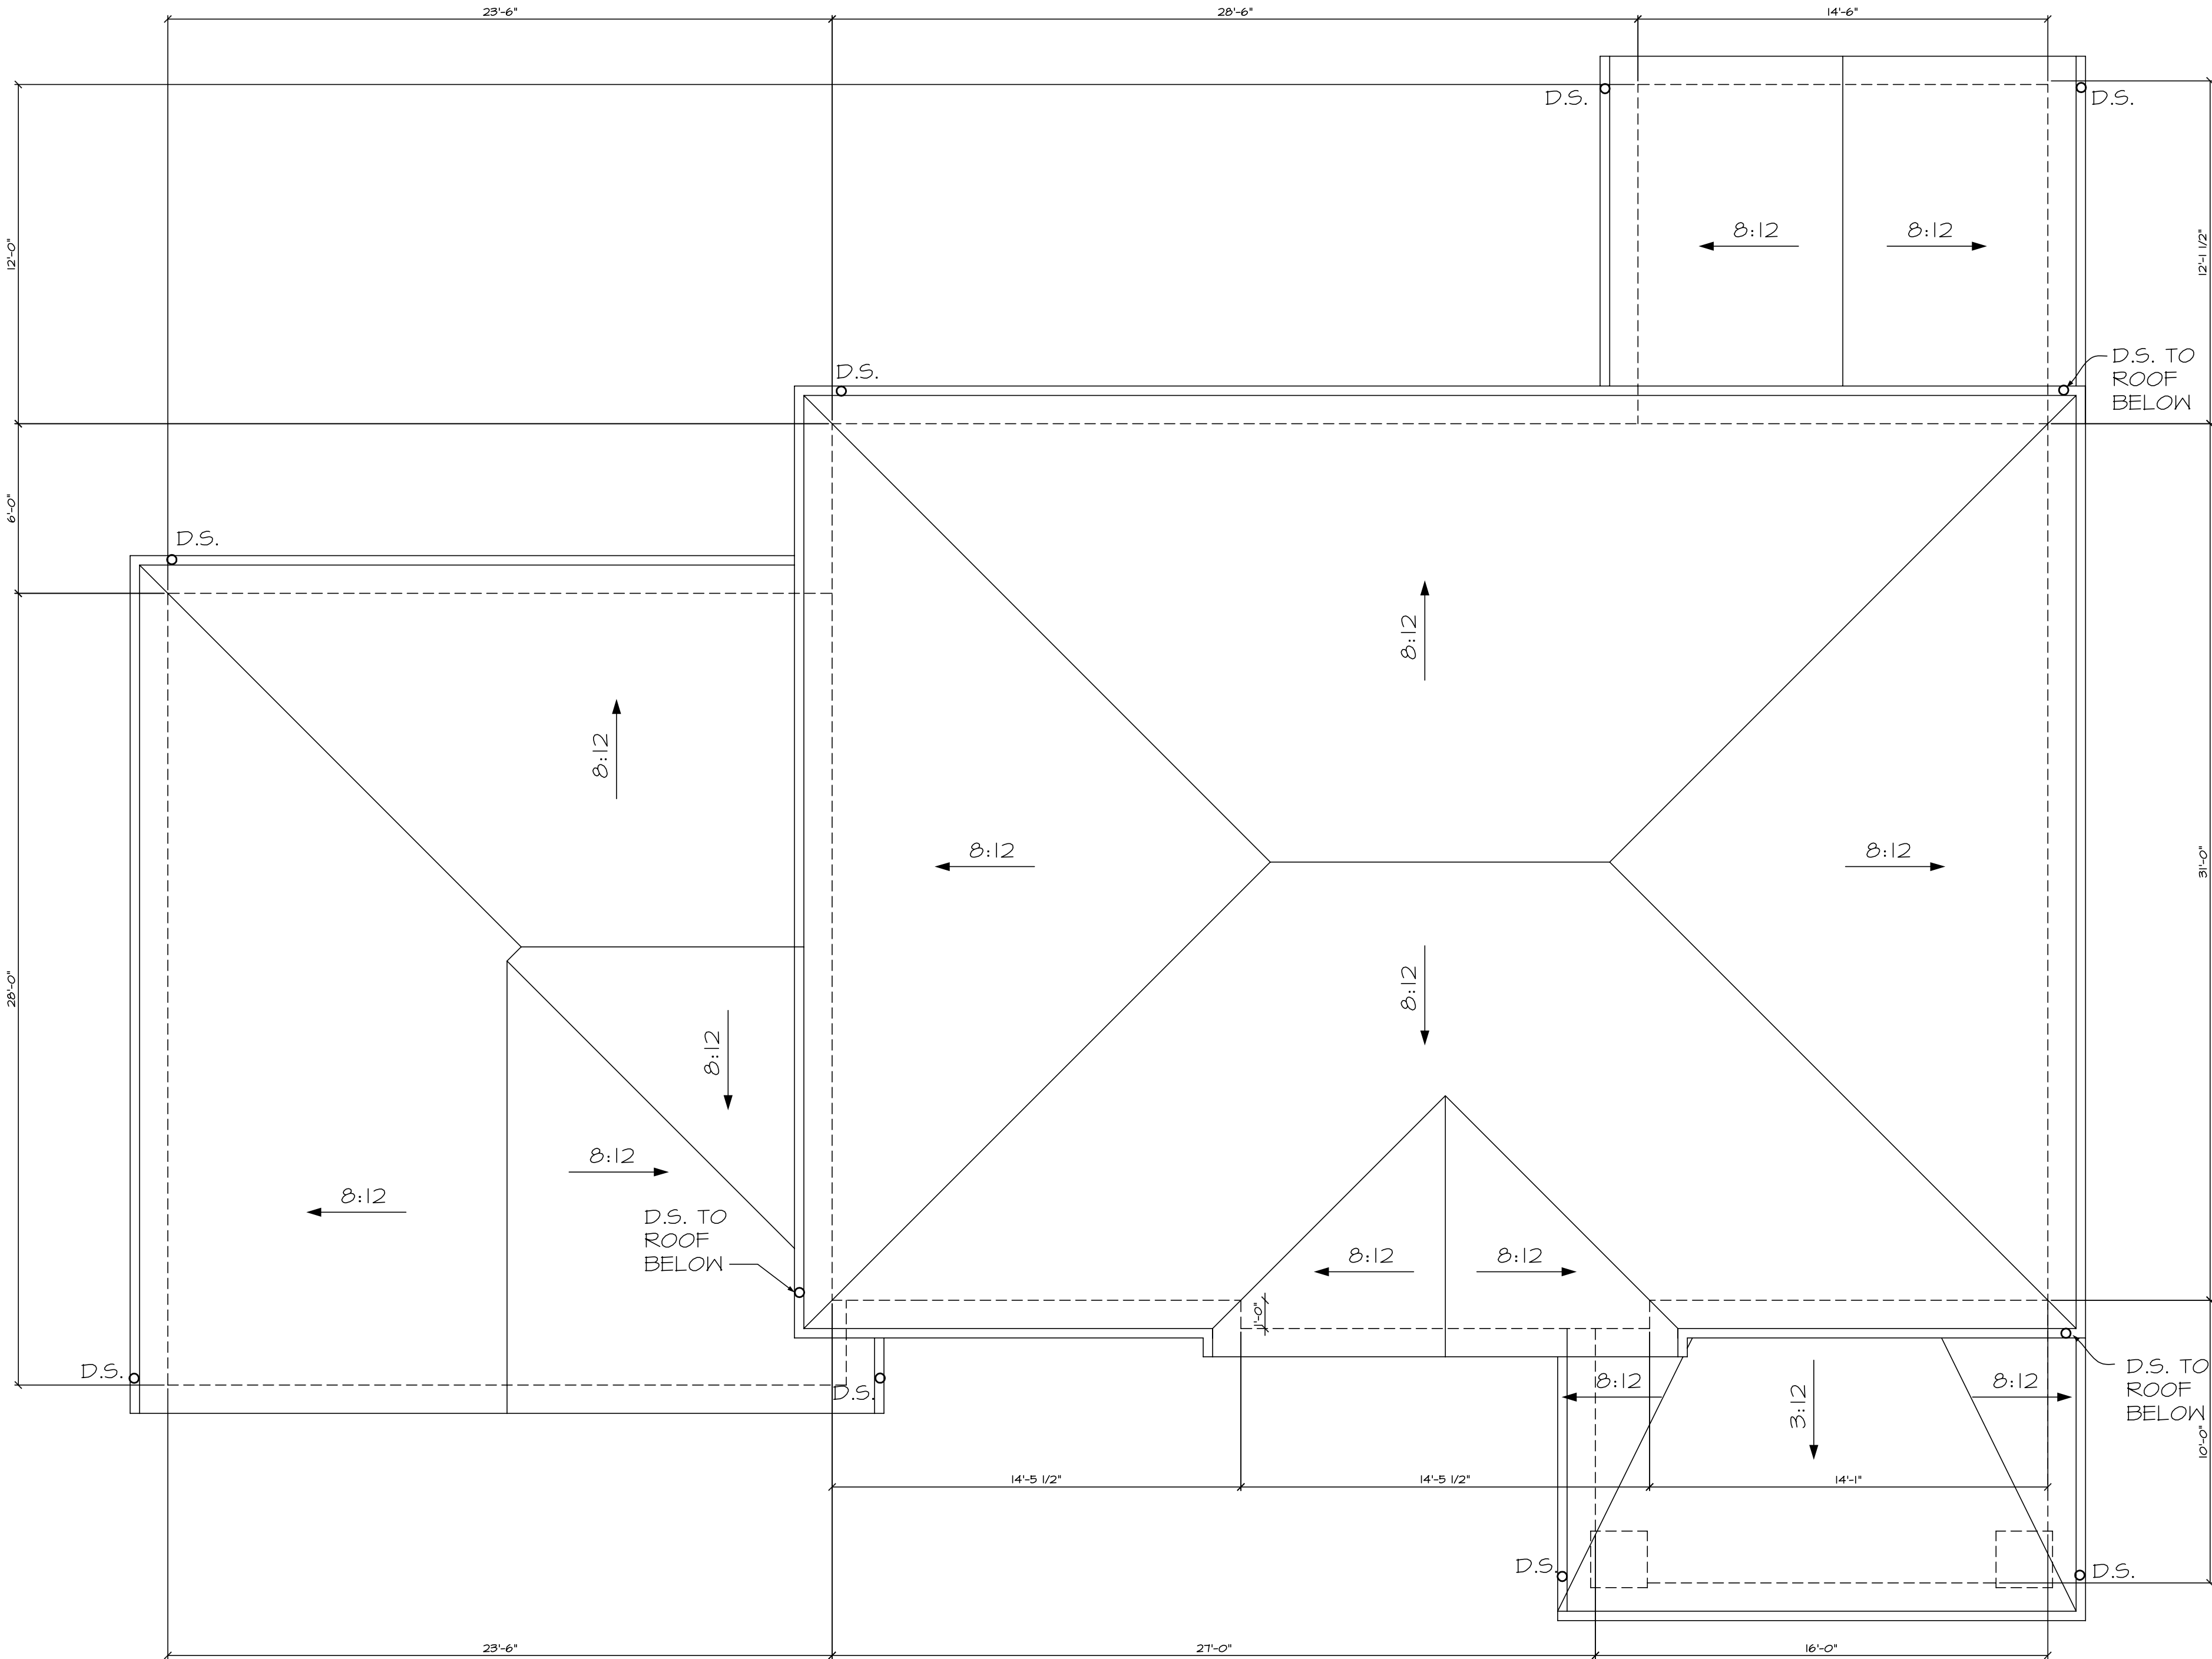

ROOF PLAN

SCALE: 1/4"=1'-0"

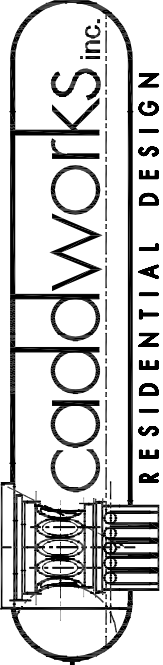

332 WEST PATRICK STREET / FREDERICK, MD / 21701
(V) 301.695.9121 (E) DESIGN@CADDWORKS.NET
(F) 301.695.4868 (W) WWW.CADDWORKS.NET

© Copyright Caddworks, Inc. expressly reserves its common law copyright and other property rights in these plans. These are not to be reproduced, changed or copied in any form or by any means, without the expressed written permission and consent of Caddworks, Inc.

SUBMITTALS

ISSUE DATE	DRAWN BY	REMARKS
11-1-13	DNR	PRELIM.
11-4-13	DNR	REVISED ROOF PLAN
11-12-13	DNR	ADDED BILCO BASEMENT DOORS
12-13-13	DNR	REVISIONS & ELEVATIONS

ROOF PLAN

PROPOSED HOME FOR:


CAROL SCOTT & JASON STEIHHORN

5148 BONNIE ACRES
ELLICOTT CITY, HOWARD COUNTY

SHEET NO.

A-4

PROJ. NO.: 1279

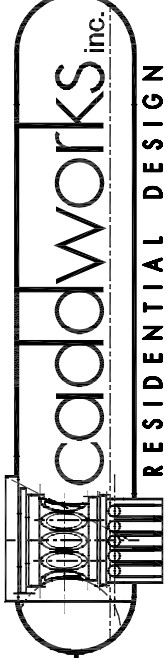

332 WEST PATRICK STREET / FREDERICK, MD / 21701
(V) 301.695.9121 (E) DESIGN@CADDWORKS.NET
(F) 301.695.4868 (W) WWW.CADDWORKS.NET

© Copyright Caddworks, Inc. expressly reserves its common law copyright and other property rights in these plans. These are not to be reproduced, changed or copied in any form or manner without the expressed written permission and consent of Caddworks, Inc.

SUBMITTALS

ISSUE DATE	DRAWN BY	REMARKS
11-1-13	DNR	PRELIM.
11-4-13	DNR	REVISED ROOF PLAN
11-12-13	DNR	ADDED BILCO BASEMENT DOORS
12-15-13	DNR	REVISIONS ELEVATIONS

FRONT ELEVATION

PROPOSED HOME FOR:

CAROL SCOTT & JASON STEIHOORN

5148 BONNIE ACRES
ELLICOTT CITY, HOWARD COUNTY

SHEET NO.
A-5

PROJ. NO.: 1279



RIGHT SIDE ELEVATION
SCALE: 1/4"=1'-0"

PROPOSED HOME FOR:

CAROL SCOTT & JASON STEI Horn

5148 BONNIE ACRES
ELLICOTT CITY, HOWARD COUNTY


SHEET NO.

A-6

PROJ. NO.: 1279

SUBMITTALS

ISSUE DATE	DRAWN BY	REMARKS
11-1-13	DNR	PRELIM.
11-4-13	DNR	REVISED ROOF PLAN
11-12-13	DNR	ADDED BILCO BASEMENT DOORS
12-13-13	DNR	REVISIONS ELEVATIONS

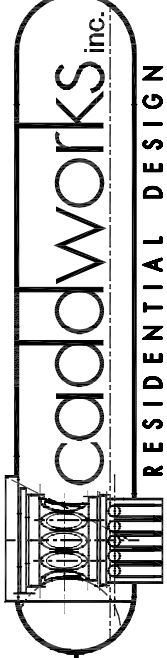

332 WEST PATRICK STREET / FREDERICK, MD / 21701
(V) 301.695.9121 (E) DESIGN@CADDWORKS.NET
(F) 301.695.4868 (W) WWW.CADDWORKS.NET

© Copyright Caddworks, Inc. expressly reserves its common law copyright and other property rights in these plans. These are not to be reproduced, changed or copied in any form or manner without the expressed written permission and consent of Caddworks, Inc.



TRUSS BEARING
9'-1"
WDW HDR.
7'-2"
2ND FLOOR
10'-1"
WDW HDR.
8'-0"
1ST FLOOR
8'-9 1/2"
BASEMENT SLAB

REAR ELEVATION
SCALE: 1/4"=1'-0"

SUBMITTALS

ISSUE DATE	DRAWN BY	REMARKS
11-1-13	DWR	PRELIM.
11-4-13	DWR	REVISED ROOF PLAN
11-12-13	DWR	ADDED BILCO BASEMENT DOORS
12-13-13	DWR	REVISIONS TO ELEVATIONS

PROPOSED HOME FOR:

CAROL SCOTT & JASON STEI Horn

5148 BONNIE ACRES
ELLICOTT CITY, HOWARD COUNTY

SHEET NO.
A-7

PROJ. NO.: 1279



RESIDENTIAL DESIGN

332 WEST PATRICK STREET / FREDERICK, MD / 21701
(V) 301.695.9121 (E) DESIGN@CADDWORKS.NET
(F) 301.695.4868 (W) WWW.CADDWORKS.NET

© Copyright Caddworks, Inc. expressly reserves its common law copyright and other property rights in these plans. These are not to be reproduced, changed or copied in any form or by any means, without the expressed written permission and consent of Caddworks, Inc.



LEFT SIDE ELEVATION
SCALE: 1/4"=1'-0"

PROPOSED HOME FOR:
CAROL SCOTT & JASON STEI Horn
5148 BONNIE ACRES
ELLICOTT CITY, HOWARD COUNTY

SUBMITTALS

ISSUE DATE	DRAWN BY	REMARKS
11-1-13	DNR	PRELIM.
11-4-13	DNR	REVISED ROOF PLAN
11-12-13	DNR	ADDED BILCO BASEMENT DOORS
12-13-13	DNR	REVISIONS TO ELEVATIONS



332 WEST PATRICK STREET / FREDERICK, MD / 21701
(V) 301.695.9121 (E) DESIGN@CADDWORKS.NET
(F) 301.695.4868 (W) WWW.CADDWORKS.NET

© Copyright Caddworks, Inc. expressly reserves its common law copyright and other property rights in these plans. These are not to be reproduced, changed or copied in any form or manner without the expressed written permission and consent of Caddworks, Inc.

SHEET NO.
A-8

PROJ. NO.: 1279