

GENERAL NOTES

BUILDING CODES:

- A. ALL CONSTRUCTION SHALL CONFORM WITH THE 2012 INTERNATIONAL RESIDENTIAL CODE (IRC).
- B. ALL CONSTRUCTION SHALL CONFORM WITH ALL APPLICABLE LOCAL CODES/AMENDMENTS.

DESIGN LOADS: (PER SECTION R301 OF IRC 2012)

- A. THE DESIGN DEAD LOADS FOR ALL FRAMING IS BASED ON THE CONSTRUCTION MATERIALS SHOWN ON THE DRAWINGS AND INDICATED IN THE GENERAL NOTES.
- B. THE MINIMUM DESIGN UNIFORMLY DISTRIBUTED LIVE LOADS FOR ALL NEW FRAMING SHALL BE AS FOLLOWS:
- | | |
|--|-----------------------------|
| FLOOR LOAD (U ₀ N) | LL=40 PSF / DL=10 PSF |
| SLEEPING RMS. / ATTIC WITH FIXED STAIR | LL=30 PSF / DL=10 PSF |
| GARAGE FLOOR | LL=50 PSF / 2000# POINT |
| ROOF LIVE LOAD | MIN. 30 PSF |
| ATTIC AND TRUSS BOTTOM CHORD | LL=20 PSF (LIMITED STORAGE) |
| | LL=10 PSF (NO STORAGE) |
- C. ROOF SNOW LOAD DESIGN CRITERIA:
- | | |
|-------------------------------------|----------------------------|
| GROUND SNOW LOAD (P _g)= | 25 PSF (40 PSF ELEVATIONS) |
| EXPOSURE FACTOR (C _e)= | I |
| IMPORTANCE FACTOR (I)= | I |
- D. WIND LOAD DESIGN CRITERIA:
- | | |
|------------------------|--------|
| BASIC WIND SPEED= | 90 MPH |
| WIND EXPOSURE= | B |
| IMPORTANCE FACTOR (I)= | I |
- E. EARTHQUAKE LOAD DESIGN CRITERIA:
- | | |
|---|-------|
| SEISMIC DESIGN CATEGORY= | A |
| SPECTRAL RESPONSE COEFFICIENT (S _{DS})= | 0.191 |
| (S _{D1})= | 0.101 |
| SITE CLASS= | D |
- F. SUBJECT TO DAMAGE FROM:
- | | |
|------------------|--------------------|
| WEATHERING | SEVERE |
| FROST LINE DEPTH | 30" |
| TERMITE | MODERATE TO HEAVY |
| DECAY | SLIGHT TO MODERATE |
- G. TEMPERATURE AND FLOODING:
- | | |
|---------------------------|------------------|
| WINTER DESIGN TEMPERATURE | 13° F |
| ICE BARRIER REQUIRED | YES |
| FLOOD HAZARDS | SEE FLOOD MAPS |
| AIR FREEZING INDEX | GREATER THAN 500 |
| MEAN ANNUAL TEMPERATURE | 55° F |
- H. THE STABILITY OF THE STRUCTURE IS DEPENDENT UPON THE DIAPHRAGM ACTION OF THE FLOORS AND ROOF. THE CONTRACTOR IS RESPONSIBLE FOR THE METHOD OF CONSTRUCTION AND SHALL PROVIDE ALL TEMPORARY BRACING AND SHORING REQUIRED TO MAINTAIN THE STABILITY OF THE STRUCTURE AND TO SUPPORT CONSTRUCTION LOADS DURING CONSTRUCTION, INCLUDING SOILS ON WALLS FROM BACK FILLING PRIOR TO PLACING SLABS ON GRADE. DESIGN OF ALL BRACING IS THE CONTRACTOR'S RESPONSIBILITY.

SPREAD FOOTING FOUNDATIONS:

- A. THE BOTTOM OF ALL EXTERIOR FOOTINGS SHALL BE A MINIMUM OF 30" BELOW FINISH GRADE FOR FROST PROTECTION.
- B. ALL FOOTINGS HAVE BEEN DESIGNED FOR AN ASSUMED NET ALLOWABLE SOIL BEARING PRESSURE OF 2000 PSF.
- C. THE CONTRACTOR SHALL NOTIFY THE ENGINEER OF ALL FOUNDATION AND SOIL CONDITIONS WHICH DIFFER FROM THOSE ANTICIPATED OR INDICATED IN THE CONTRACT DOCUMENTS.

CONCRETE SLAB-ON-GRADE:

- A. ALL SLABS ON GRADE, UNLESS OTHERWISE NOTED, SHALL CONSIST OF A 4 INCH THICK CONCRETE SLAB REINFORCED WITH ONE LAYER OF 6"x6"-W4XW4 WELDED WIRE FABRIC AND PLACED OVER A 6 MIL POLYETHYLENE VAPOR RETARDER AND 4 INCHES OF COMPACTED GRANULAR BASE. ALL EDGES OF VAPOR RETARDER SHALL BE LAPED A MINIMUM OF 6 INCHES AND TAPED. MAXIMUM AGGREGATE SIZE OF GRANULAR BASE SHALL BE 1/2 INCH.
- B. FILL DEPTHS UNDER SLAB SHALL NOT EXCEED 24 INCHES FOR CLEAN SAND OR GRAVEL AND 8 INCHES FOR COMPACTED SOIL. SLABS ON GREATER FILL SHALL BE ENGINEERED SUPPORTED SLABS. COORDINATE WITH ENGINEER WHERE REQUIRED.
- C. PLACE CONCRETE PER ACI 302. CONTRACTOR SHALL READ, UNDERSTAND & FOLLOW GUIDELINES SET FORTH FOR PREPARING SUBGRADE, PLACING, CONSOLIDATING, FINISHING AND CURING CONCRETE SLABS.

CAST IN PLACE CONCRETE:

- A. ALL CONCRETE CONSTRUCTION SHALL CONFORM TO THE "SPECIFICATIONS FOR STRUCTURAL CONCRETE FOR BUILDINGS (ACI 301)" AND TO THE "BUILDING CODE REQUIREMENTS FOR REINFORCED CONCRETE (ACI 318)".
- B. IN ADDITION TO THE ABOVE, ALL CONCRETE WORK SHALL CONFORM TO THE FOLLOWING:
1. RECOMMENDED PRACTICE FOR HOT WEATHER CONCRETING (ACI 305).
 2. RECOMMENDED PRACTICE FOR COLD WEATHER CONCRETING (ACI 306).
 3. RECOMMENDED PRACTICE FOR CONCRETE FORM WORK (ACI 347).
- C. ALL CONCRETE, UNLESS OTHERWISE NOTED, SHALL BE STONE AGGREGATE CONCRETE HAVING A MINIMUM 28 DAY COMPRESSIVE STRENGTH OF 3500 PSI. ALL CONCRETE EXPOSED TO WEATHER SHALL HAVE AN AIR ENTRAINMENT OF 5%-7%. NO ADMIXTURES CONTAINING CALCIUM CHLORIDE SHALL BE PERMITTED. MAXIMUM AGGREGATE SIZE SHALL BE 1" AND MAXIMUM SLUMP SHALL BE 4" (3" FOR SLABS ON GRADE). ALL CONCRETE, EXCEPT FOOTINGS, SHALL CONTAIN A WATER REDUCING ADMIXTURE. PORTLAND CEMENT SHALL CONFORM TO ASTM C150 AND NORMAL WEIGHT AGGREGATES SHALL CONFORM TO ASTM C33.
- D. ALL REINFORCING BARS SHALL BE NEW BILLET STEEL CONFORMING TO ASTM A615 GRADE 60. ALL WELDED WIRE FABRIC (W.W.F.) SHALL CONFORM TO ASTM A185. LAP ALL REINFORCING BARS A MINIMUM OF 48xBAR DIA. (EX. - LAP 1/2" BAR 24") AND ALL W.W.F. A MINIMUM OF TWO FULL GRIDS, UNLESS OTHERWISE INDICATED.

STRUCTURAL AND MISCELLANEOUS STEEL:

- A. ALL STEEL CONSTRUCTION SHALL CONFORM TO THE THIRTEENTH EDITION OF THE AISC "SPECIFICATION FOR STRUCTURAL STEEL BUILDINGS - ALLOWABLE STRESS DESIGN AND PLASTIC DESIGN" AND THE AISC "CODE OF STANDARD PRACTICE FOR STEEL BUILDINGS AND BRIDGES".
- B. ALL STRUCTURAL STEEL SHALL CONFORM TO ASTM A492 GRADE 50 OR ASTM A36 AT THE CONTRACTORS OPTION.
- C. ALL MISCELLANEOUS STEEL (ANGLES, PLATES, ETC.) SHALL CONFORM TO ASTM A36 HAVING A MINIMUM YIELD STRENGTH OF F_y=36,000 PSI.
- D. ALL STRUCTURAL STEEL PIPE SHALL CONFORM TO ASTM A501 HAVING A MINIMUM YIELD STRENGTH OF F_y=36,000 PSI OR TO ASTM A53, TYPE "E" OR "S" GRADE "B", HAVING A MINIMUM YIELD STRENGTH OF F_y=35,000 PSI.
- E. ALL STRUCTURAL STEEL TUBES SHALL CONFORM TO ASTM A500, GRADE "B", HAVING A MINIMUM YIELD STRENGTH OF F_y=46,000 PSI.
- F. ALL CONNECTIONS, UNLESS OTHERWISE NOTED, SHALL BE DOUBLE ANGLE OR SINGLE PLATE SHEAR CONNECTIONS DESIGNED AND DETAILED IN ACCORDANCE WITH THE AISC "STEEL CONSTRUCTION MANUAL" WITH A MINIMUM EDGE DISTANCE OF 1-1/2 INCHES AND BOLT SPACING OF 3 INCHES.
- G. THE CONTRACTOR SHALL NOT SPLICE OR CUT OPENINGS IN STEEL MEMBERS NOT SHOWN ON CONTRACT DRAWINGS WITHOUT THE PERMISSION OF THE STRUCTURAL ENGINEER.

WOOD FRAMING:

- A. ALL WOOD FRAMING SHALL BE FABRICATED AND ERECTED IN ACCORDANCE WITH THE "NATIONAL DESIGN SPECIFICATION FOR WOOD CONSTRUCTION" PUBLISHED BY THE NATIONAL FOREST PRODUCTS ASSOCIATION.
- B. ALL NEW LUMBER SHALL BE SPRUCE-PINE-FIR NO. 2 OR BETTER. ALL NEW PRESSURE TREATED LUMBER SHALL BE SOUTHERN PINE NO. 2 OR BETTER.
- C. NAILING OF ALL WOOD FRAMING SHALL MEET THE MINIMUM RECOMMENDED REQUIREMENTS PROVIDED IN THE NAILING SCHEDULE OF THE IRC BUILDING CODE.
- D. PROVIDE DOUBLE JOISTS OR HEADERS ALONG EACH SIDE OF FLOOR OR ROOF OPENINGS, UNDER THE CENTERLINE OF PARTITION WALLS PARALLEL TO JOIST SPANS, AND ABOVE ALL WALL OPENINGS UNLESS OTHERWISE INDICATED.
- E. THE CONTRACTOR SHALL CUT OR NOTCH THE WOOD FRAMING ONLY AS REQUIRED AND IN ACCORDANCE WITH THE IRC BUILDING CODE, THE "NATIONAL DESIGN SPECIFICATION FOR WOOD CONSTRUCTION", OR AS SHOWN ON THE CONTRACT DRAWINGS.
- F. PROVIDE DOUBLE OR TRIPLE STUDS AT ALL CORNERS, SIDES OF OPENINGS, AND BENEATH ALL WOOD BEAMS AND LINTELS, UNLESS OTHERWISE INDICATED.
- G. WOOD TRUSSES SHALL BE DESIGNED, FABRICATED AND ERECTED IN ACCORDANCE WITH THE TRUSS PLATE INSTITUTE'S "NATIONAL DESIGN SPECIFICATION FOR METAL PLATE CONNECTED WOOD TRUSS CONSTRUCTION" FOR THE DESIGN LOADS INDICATED ON THE CONTRACT DOCUMENTS.
- H. THE CONTRACTOR SHALL SUBMIT SHOP DRAWINGS AND DESIGN CALCULATIONS FOR ALL WOOD TRUSSES INCLUDING MEMBER LAYOUT, WOOD SPECIES AND GRADE, MEMBER SIZES, TRUSS BEARING CONNECTION DETAILS, CAPACITY OF CONNECTOR PLATES AND THE SIZE AND LOCATION OF ALL REQUIRED BRIDGING. THE CALCULATIONS AND SHOP DRAWINGS SHALL BE SIGNED AND SEALED BY A PROFESSIONAL ENGINEER REGISTERED IN THE STATE OF MARYLAND.
- I. THE CONTRACTOR SHALL PROVIDE TRUSS TIES EQUIVALENT TO OR BETTER THAN THE UPLIFT LOADS INDICATED ON THE TRUSS SHOP DRAWINGS.

INSULATION & MOISTURE PROTECTION:

- A. PROVIDE 30 lb. BUILDING FELT OR PAPER AT BRICK VENEER WITH FLASHING AT OPENING TO PREVENT MOISTURE PENETRATION BEHIND THE VENEER.
- B. PROVIDE MINIMUM ONE LAYER OF 15 lb. ROOFING FELT AT THE ROOF TO PROVIDE A WATER-RESISTANT BASE FOR FIBERGLASS COMPOSITION ROOF SHINGLES.
- C. AN ICE BARRIER, IF REQUIRED, THAT CONSISTS OF TWO LAYERS OF UNDERLAYMENT CEMENTED TOGETHER OR OF A SELF-ADHERING POLYMER MODIFIED BITUMEN SHEET, SHALL BE USED IN LIEU OF NORMAL UNDERLAYMENT AND EXTEND FROM THE LOWEST EDGES OF ALL ROOF SURFACES TO A POINT AT LEAST 24 INCHES INSIDE THE EXTERIOR WALL LINE OF THE BUILDING.
- D. PROVIDE INSULATION AS FOLLOWS:
- | | |
|----------------------------------|--|
| CEILING: | R-14 FIBERGLASS BATTS OR BLOWN |
| EXTERIOR FRAME WALLS: | R-20 MINIMUM TOTAL EXTERIOR WALL ASSEMBLY |
| BASEMENT (CONCRETE) WALLS: | R-10 CONTINUOUS FIBERGLASS BATTS (FOIL-FACED) R-13 FIBERGLASS BATTS (KRAFT-FACED) W/ INTERIOR FRAME WALL |
| FLOORS OVER UNCONDITIONED SPACE: | R-19 FIBERGLASS BATTS |
| WINDOWS / GLASS DOORS: | U-FACTOR ≤ 0.35 |
| SKYLIGHTS: | U-FACTOR ≤ 0.55 |
- E. THE CONTRACTOR SHALL PROVIDE CORROSION-RESISTANT METAL FLASHING ABOVE ALL WINDOW AND DOOR OPENINGS TO PREVENT MOISTURE PENETRATION. SIMILAR FLASHING SHALL BE PROVIDED AT ROOF VALLEYS AND ROOF OPENINGS, WOOD OR METAL COPINGS AND SILLS.
- F. THE CONTRACTOR SHALL PROVIDE PERFORATED SOFFITS AT THE ROOF EAVES AND A CONTINUOUS RIDGE VENT AT THE ROOF TO PROVIDE REQUIRED ATTIC VENTILATION.

STAIRS, HANDRAILS and GUARDS:

- A. STAIRS SHALL COMPLY WITH SECTION R311 OF THE IRC. STAIRWAYS SHALL NOT BE LESS THAN 36 INCHES IN CLEAR WIDTH AT ALL POINTS ABOVE THE PERMITTED HANDRAIL HEIGHT AND BELOW THE REQ'D HEADROOM HEIGHT. 31.5 INCHES WHERE A HANDRAIL IS INSTALLED ON ONE SIDE; 27 INCHES WHERE HANDRAILS ARE INSTALLED ON BOTH SIDES.
- B. MINIMUM HEADROOM IN ALL PARTS OF THE STAIRWAY SHALL NOT BE LESS THAN 6 FEET 8 INCHES.
- C. MAXIMUM STAIR RISER HEIGHT SHALL BE 7-3/4 INCHES AND MINIMUM TREAD DEPTH SHALL BE 10 INCHES. (UNLESS NOTED OTHERWISE IN CONTRACT DRAWINGS).
- D. HANDRAILS SHALL BE PROVIDED ON AT LEAST ONE SIDE OF EACH STAIRWAY WITH FOUR OR MORE RISERS. HANDRAILS SHALL BE A MINIMUM OF 34 INCHES AND A MAXIMUM OF 38 INCHES ABOVE TREAD NOSING.
- E. PORCHES, BALCONIES, RAMPS OR RAISED FLOOR SURFACES LOCATED MORE THAN 30 INCHES ABOVE THE FLOOR OR GRADE BELOW SHALL HAVE GUARDS NOT LESS THAN 36 INCHES IN HEIGHT.
- F. REQUIRED GUARDS SHALL HAVE INTERMEDIATE RAILS OR ORNAMENTAL CLOSURES WHICH DO NOT ALLOW PASSAGE OF A SPHERE 4 INCHES OR MORE IN DIAMETER.

SPECIALTIES:

- A. SMOKE ALARMS SHALL COMPLY WITH SECTION R314 OF THE IRC. SMOKE ALARMS SHALL BE INSTALLED IN EACH SLEEPING ROOM AND OUTSIDE EACH SEPARATE SLEEPING AREA IN THE IMMEDIATE VICINITY OF THE BEDROOMS AND ON EACH ADDITIONAL STORY OF THE HOUSE INCLUDING THE BASEMENT.
- B. SMOKE ALARMS SHALL RECEIVE THEIR PRIMARY POWER FROM THE HOUSE WIRING. WHEN PRIMARY POWER IS INTERRUPTED, SMOKE ALARMS SHALL RECEIVE POWER FROM A BATTERY.
- C. CARBON MONOXIDE ALARMS SHALL COMPLY WITH SECTION R315 OF THE IRC. CARBON MONOXIDE ALARMS SHALL BE INSTALLED OUTSIDE EACH SEPARATE SLEEPING AREA IN THE IMMEDIATE VICINITY OF THE BEDROOMS.
- D. CARBON MONOXIDE ALARMS ARE REQUIRED IN DWELLING UNITS WHICH HAVE FUEL-FIRED APPLIANCES OR ATTACHED GARAGES.

MECHANICAL, ELECTRICAL & PLUMBING:

- A. H.V.A.C. DESIGN AND INSTALLATION TO BE PERFORMED BY LICENSED MECHANICAL CONTRACTOR IN COMPLIANCE WITH ALL APPLICABLE CODES.
- B. ELECTRICAL DESIGN AND INSTALLATION TO BE PERFORMED BY LICENSED ELECTRICAL CONTRACTOR IN COMPLIANCE WITH ALL APPLICABLE CODES.
- C. PLUMBING DESIGN AND INSTALLATION TO BE PERFORMED BY LICENSED PLUMBING CONTRACTOR IN COMPLIANCE WITH ALL APPLICABLE CODES.
- D. IF REQUIRED, FIRE SPRINKLER SYSTEM TO BE DESIGNED AND INSTALLED BY LICENSED SPRINKLER CONTRACTOR IN COMPLIANCE WITH ALL APPLICABLE CODES.

WINDOWS AND DOORS:

- A. ALL WINDOW NUMBERS INDICATE MODEL NUMBERS FOR "ANDERSEN" WINDOW UNITS.
- B. WINDOWS INDICATED ON DRAWINGS AS "EGRESS" SHOULD MEET BUILDING CODE REQUIREMENTS PER SECTION R310 OF THE IRC.
- C. WINDOWS IN DOORS, SIDE LIGHTS AND WINDOWS WITHIN 24" OF DOORS SHALL BE PROVIDED WITH SAFETY GLASS TO COMPLY WITH SECTION R308 OF THE IRC.
- D. GLASS AT TUBS AND SHOWER ENCLOSURES SHALL BE PROVIDED WITH SAFETY GLASS TO COMPLY WITH SECTION R308 OF THE IRC.

PROJECT GENERAL NOTES:

- A. WALL DIMENSIONS ARE FROM OUTSIDE FACE OF FRAMING AND ARE AS FOLLOWS (U.O.N.):
- | | |
|-----------------------|---|
| INTERIOR PARTITIONS = | 3-1/2" (2x4 WOOD STUDS @ 16" O.C.) |
| | 5-1/2" (2x6 WOOD STUDS @ 16" O.C.) |
| EXTERIOR WALLS = | 4" (2x4 STUDS @ 16" O.C. PLUS 1/2" SHEATHING) |
| | 6" (2x6 STUDS @ 16" O.C. PLUS 1/2" SHEATHING) |
- B. THE CONTRACTOR AND HIS ASSOCIATED SUBCONTRACTORS ARE RESPONSIBLE TO THOROUGHLY REVIEW ALL DRAWINGS. ANY INCONSISTENCIES OR ERRORS ARE TO BE REPORTED TO THE DESIGNER FOR CLARIFICATION OR CORRECTION PRIOR TO THE START OF CONSTRUCTION OR MANUFACTURING OF PRE-FABRICATED COMPONENTS.
- C. IF THE CONTRACTOR MODIFIES OR DEVIATES FROM THESE PLANS FOR ANY REASON WITHOUT NOTIFYING CADDWORKS, INC., THE PLAN'S CODE COMPLIANCE BECOMES THE CONTRACTOR'S RESPONSIBILITY.
- D. SIZING/SPACING OF ALL PRE-ENGINEERED WOOD FRAMING PRODUCTS (MICROLAMS, PARALLAMS, & FLOOR/ROOF TRUSSES) TO BE ENGINEERED/VERIFIED BY MANUFACTURER.
- E. FLOOR FRAMING TO BE ACCOMPLISHED WITH PRE-ENGINEERED WOOD 1" JOISTS; MANUFACTURER'S AGENT TO DESIGN JOIST LAYOUT AND PROVIDE ENGINEERED SHOP DRAWINGS; FLOOR SYSTEM TO BE DESIGNED WITH U/480 LIVE LOAD DEFLECTION MIN. (L/600 IN AREAS TO BE FINISHED WITH TILE).
- F. ROOF FRAMING TO BE ACCOMPLISHED WITH PRE-ENGINEERED WOOD TRUSSES; MANUFACTURER'S AGENT TO DESIGN TRUSS LAYOUT AND PROVIDE ENGINEERED SHOP DRAWINGS.
- G. THE STAIR MANUFACTURER SHALL VERIFY EXISTING FIELD CONDITIONS PRIOR TO FABRICATION OF STAIR; STAIR TO BE BUILT IN COMPLIANCE WITH ALL APPLICABLE CODES.
- H. THESE DOCUMENTS ARE NOT TO BE SCALED. DIMENSIONS SHALL GOVERN ON ALL DRAWINGS. ANY OMISSIONS OR AREAS OF DISCREPANCY SHALL BE REFERRED TO CADDWORKS, INC. PRIOR TO CONSTRUCTION.

DRAWING INDEX

GENERAL INFORMATION

- G-1 GENERAL NOTES
- G-2 GENERAL NOTES

ARCHITECTURAL

- A-1 FOUNDATION PLAN
- A-2 FIRST FLOOR PLAN
- A-3 SECOND FLOOR PLAN
- A-4 ROOF PLAN
- A-5 FRONT ELEVATION
- A-6 RIGHT SIDE ELEVATION
- A-7 REAR ELEVATION
- A-8 LEFT ELEVATION
- A-9 TYP. WALL SECTION & SECTION "A"
- A-10 SECTION @ "B"
- A-11 SECTION @ "C"
- A-12 SECTION @ D & SCREEN PORCH SECTION
- L-1 FIRST FLOOR LATERAL BRACING
- L-2 SECOND FLOOR LATERAL BRACING
- L-3 LATERAL BRACING DETAILS

PROPOSED NEW HOME FOR:

SCOTT / STEINHORN

5148 BONNIE ACRES

ELLICOTT CITY, HOWARD CO.



REVISED PERMIT SET 4-1-14

PROPOSED HOME FOR:

CAROL SCOTT & JASON STEINHORN

5148 BONNIE ACRES
ELLICOTT CITY, HOWARD COUNTY

SHEET NO.

G1

PROJ. NO.: 1279

SUBMITTALS


ISSUE	DATE	DRAWN BY	REMARKS			
			PRELIM.	REVISED ROOF PLAN	ADDED BILCO BASEMENT DOORS	REVISIONS ELEVATIONS
	11-11-13	DNR				
	11-14-13	DNR				
	12-19-13	DNR				
	1-31-14	DNR				
	4-1-14	DNR				

GENERAL
NOTES



332 WEST PATRICK STREET / FREDERICK, MD / 21701
(V) 301.695.9121 (E) DESIGN@CADDWORKS.NET
(F) 301.695.4868 (W) WWW.CADDWORKS.NET

© Copyright Caddworks, Inc. expressly reserves its common law copyright and other property rights in these plans. These are not to be reproduced, changed, copied in any form or manner whatsoever, without the prior written permission and consent of Caddworks, Inc.

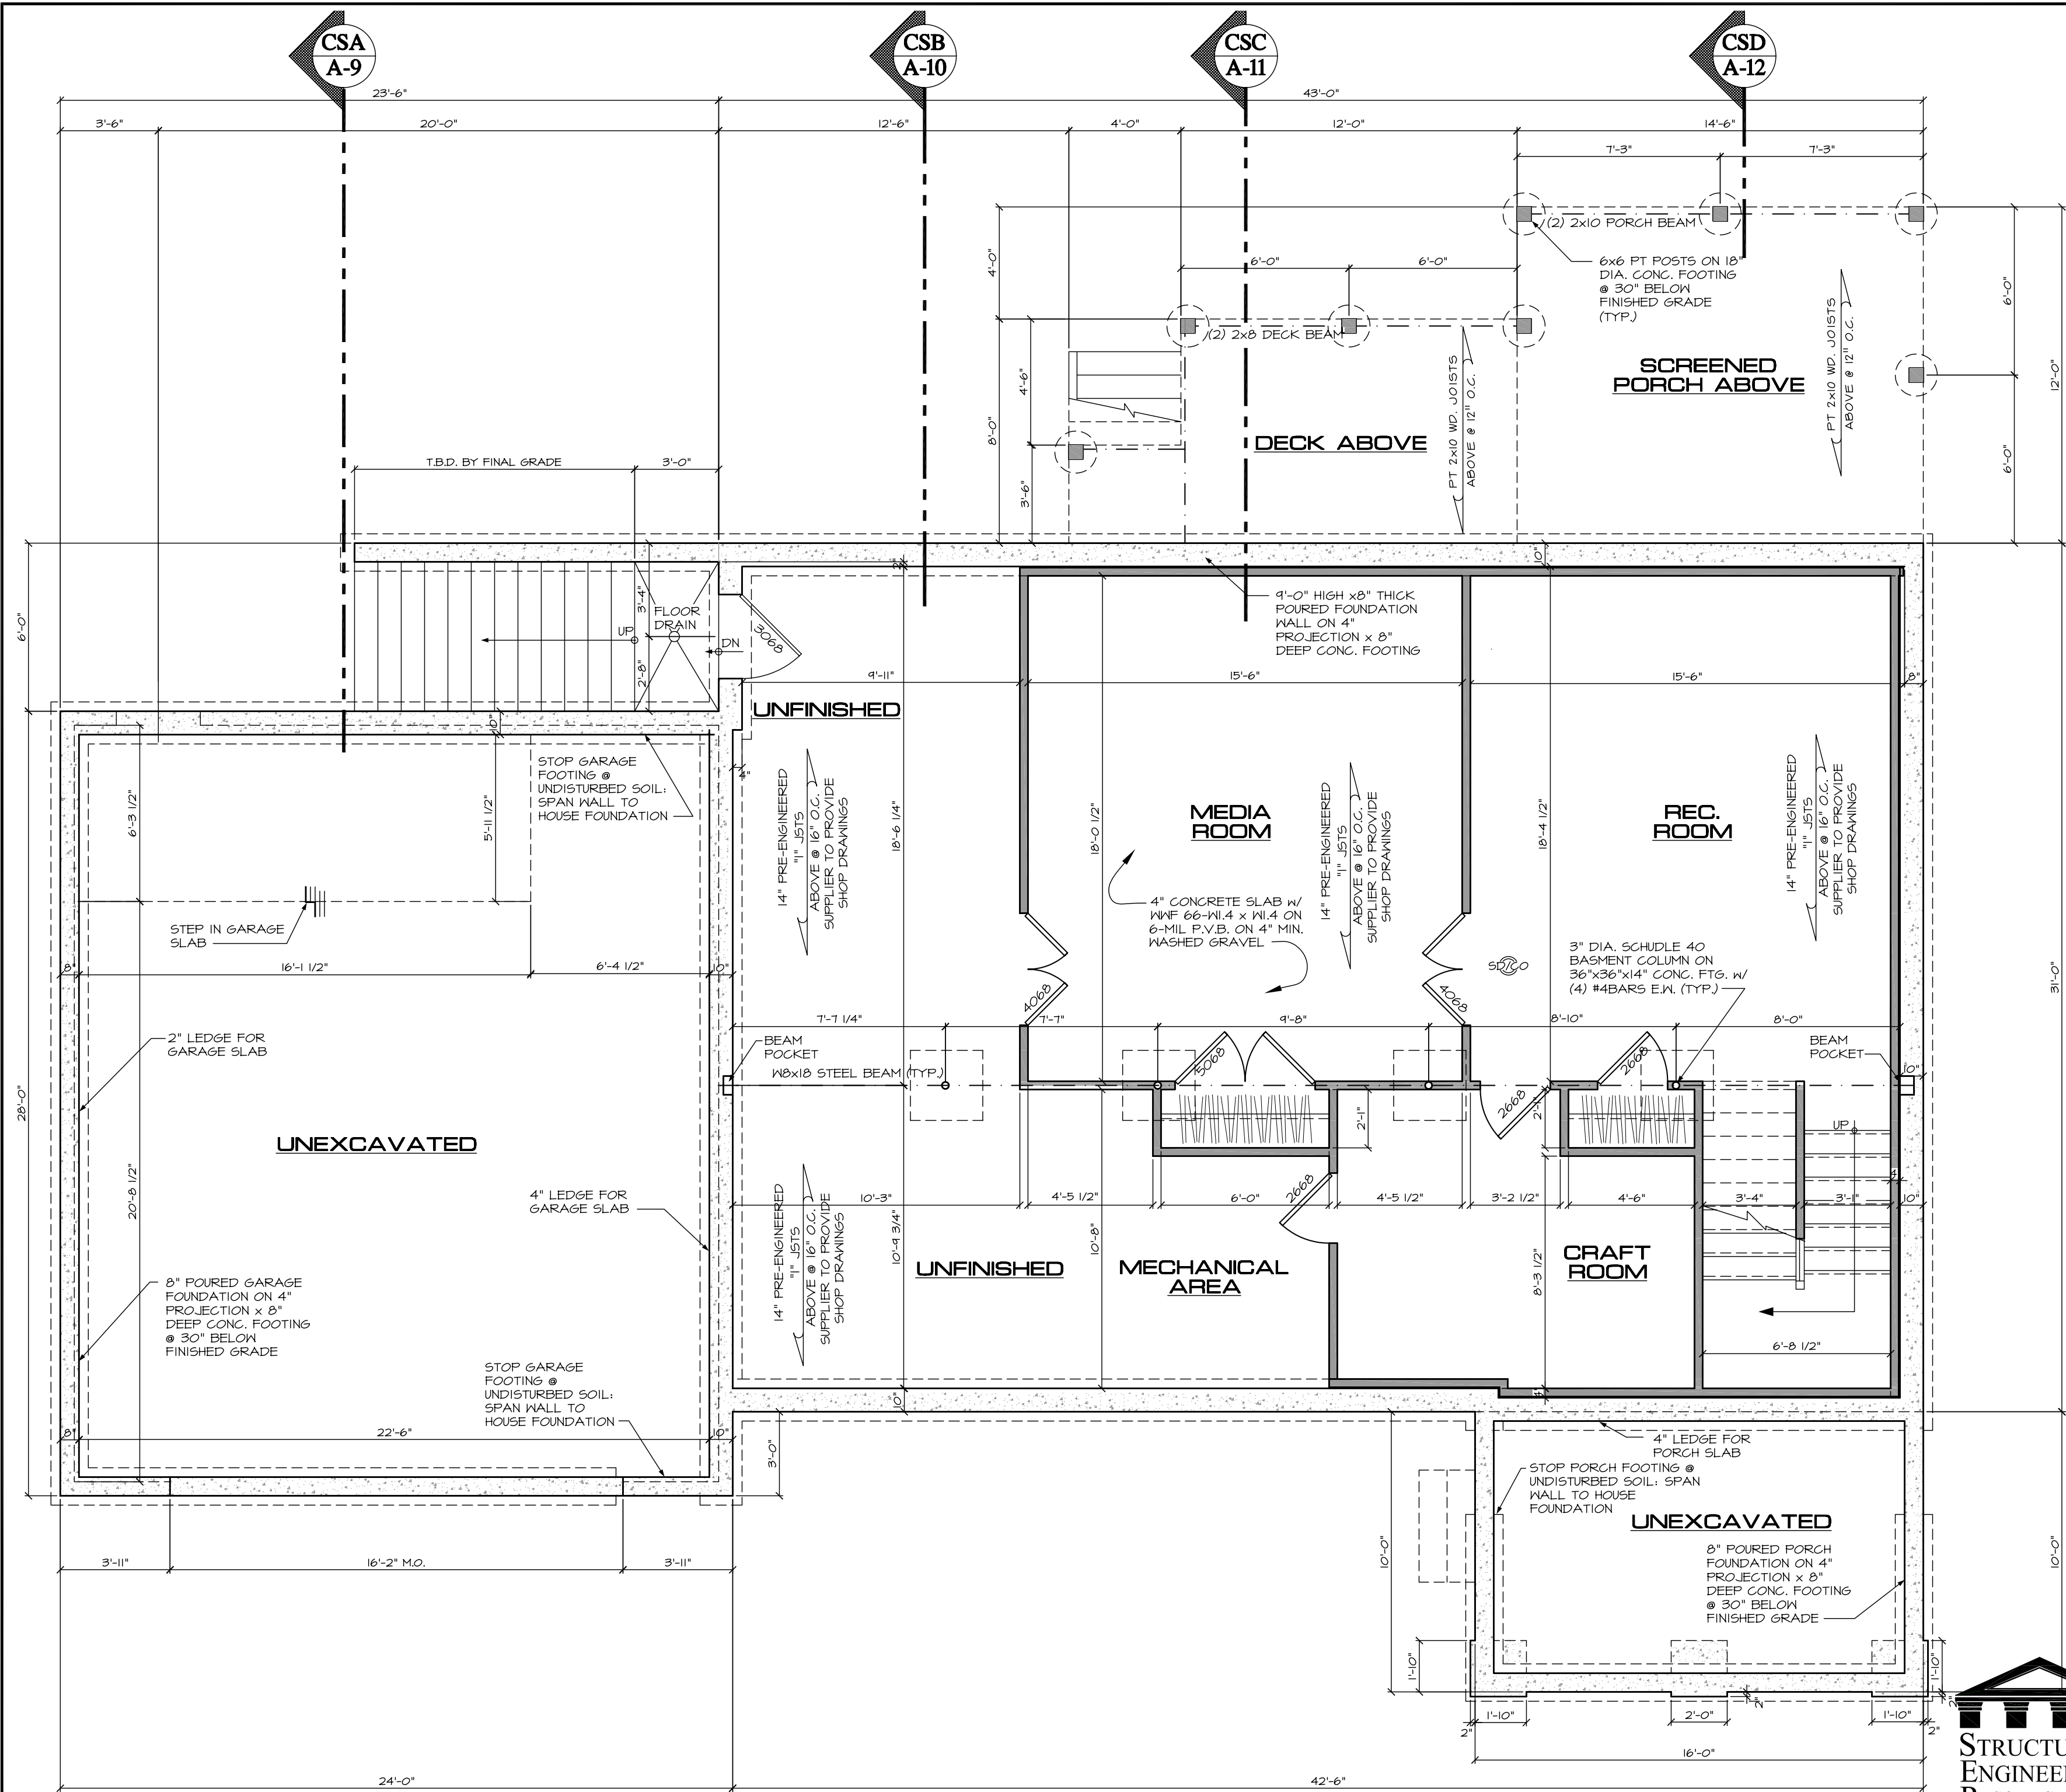

FOUNDATION PLAN

708 SQ. FT. FINISHED BSMT. SCALE: 1/4"=1'-0"



Professional Certification. I hereby certify that these documents were prepared or approved by me, and that I am a duly licensed professional engineer under the laws of the State of Maryland, License No. 24342, Expiration Date: 11-17-2015.


REVISED PERMIT SET 4-1-14

PROPOSED HOME FOR:
CAROL SCOTT & JASON STEINHORN
5148 BONNIE ACRES
ELLICOTT CITY, HOWARD COUNTY

SUBMITTALS

ISSUE DATE	DRAWN BY	REMARKS
11-1-13	DWR	PRELIM.
11-4-13	DWR	REVISED ROOF PLAN
11-12-13	DWR	ADDED BILCO BASEMENT DOORS
12-13-13	DWR	REVISIONS TO ELEVATIONS
1-31-14	DWR	UPDATED PLANS
4-1-14	DWR	REVISED PERMIT SET

FOUNDATION PLAN

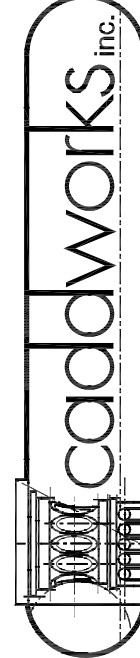


RESIDENTIAL DESIGN
332 WEST PATRICK STREET / FREDERICK, MD / 21701
(V) 301.695.9121 (E) DESIGN@CADDWORKS.NET
(F) 301.695.4868 (W) WWW.CADDWORKS.NET

© Copyright Caddworks, Inc. expressly reserves its common law copyright and other property rights in these plans. These are not to be reproduced, changed, copied in any form or manner, however, be reproduced, changed, copied in any form or manner, without the expressed written permission and consent of Caddworks, Inc.


SHEET NO.
A-1

PROJ. NO.: 1279

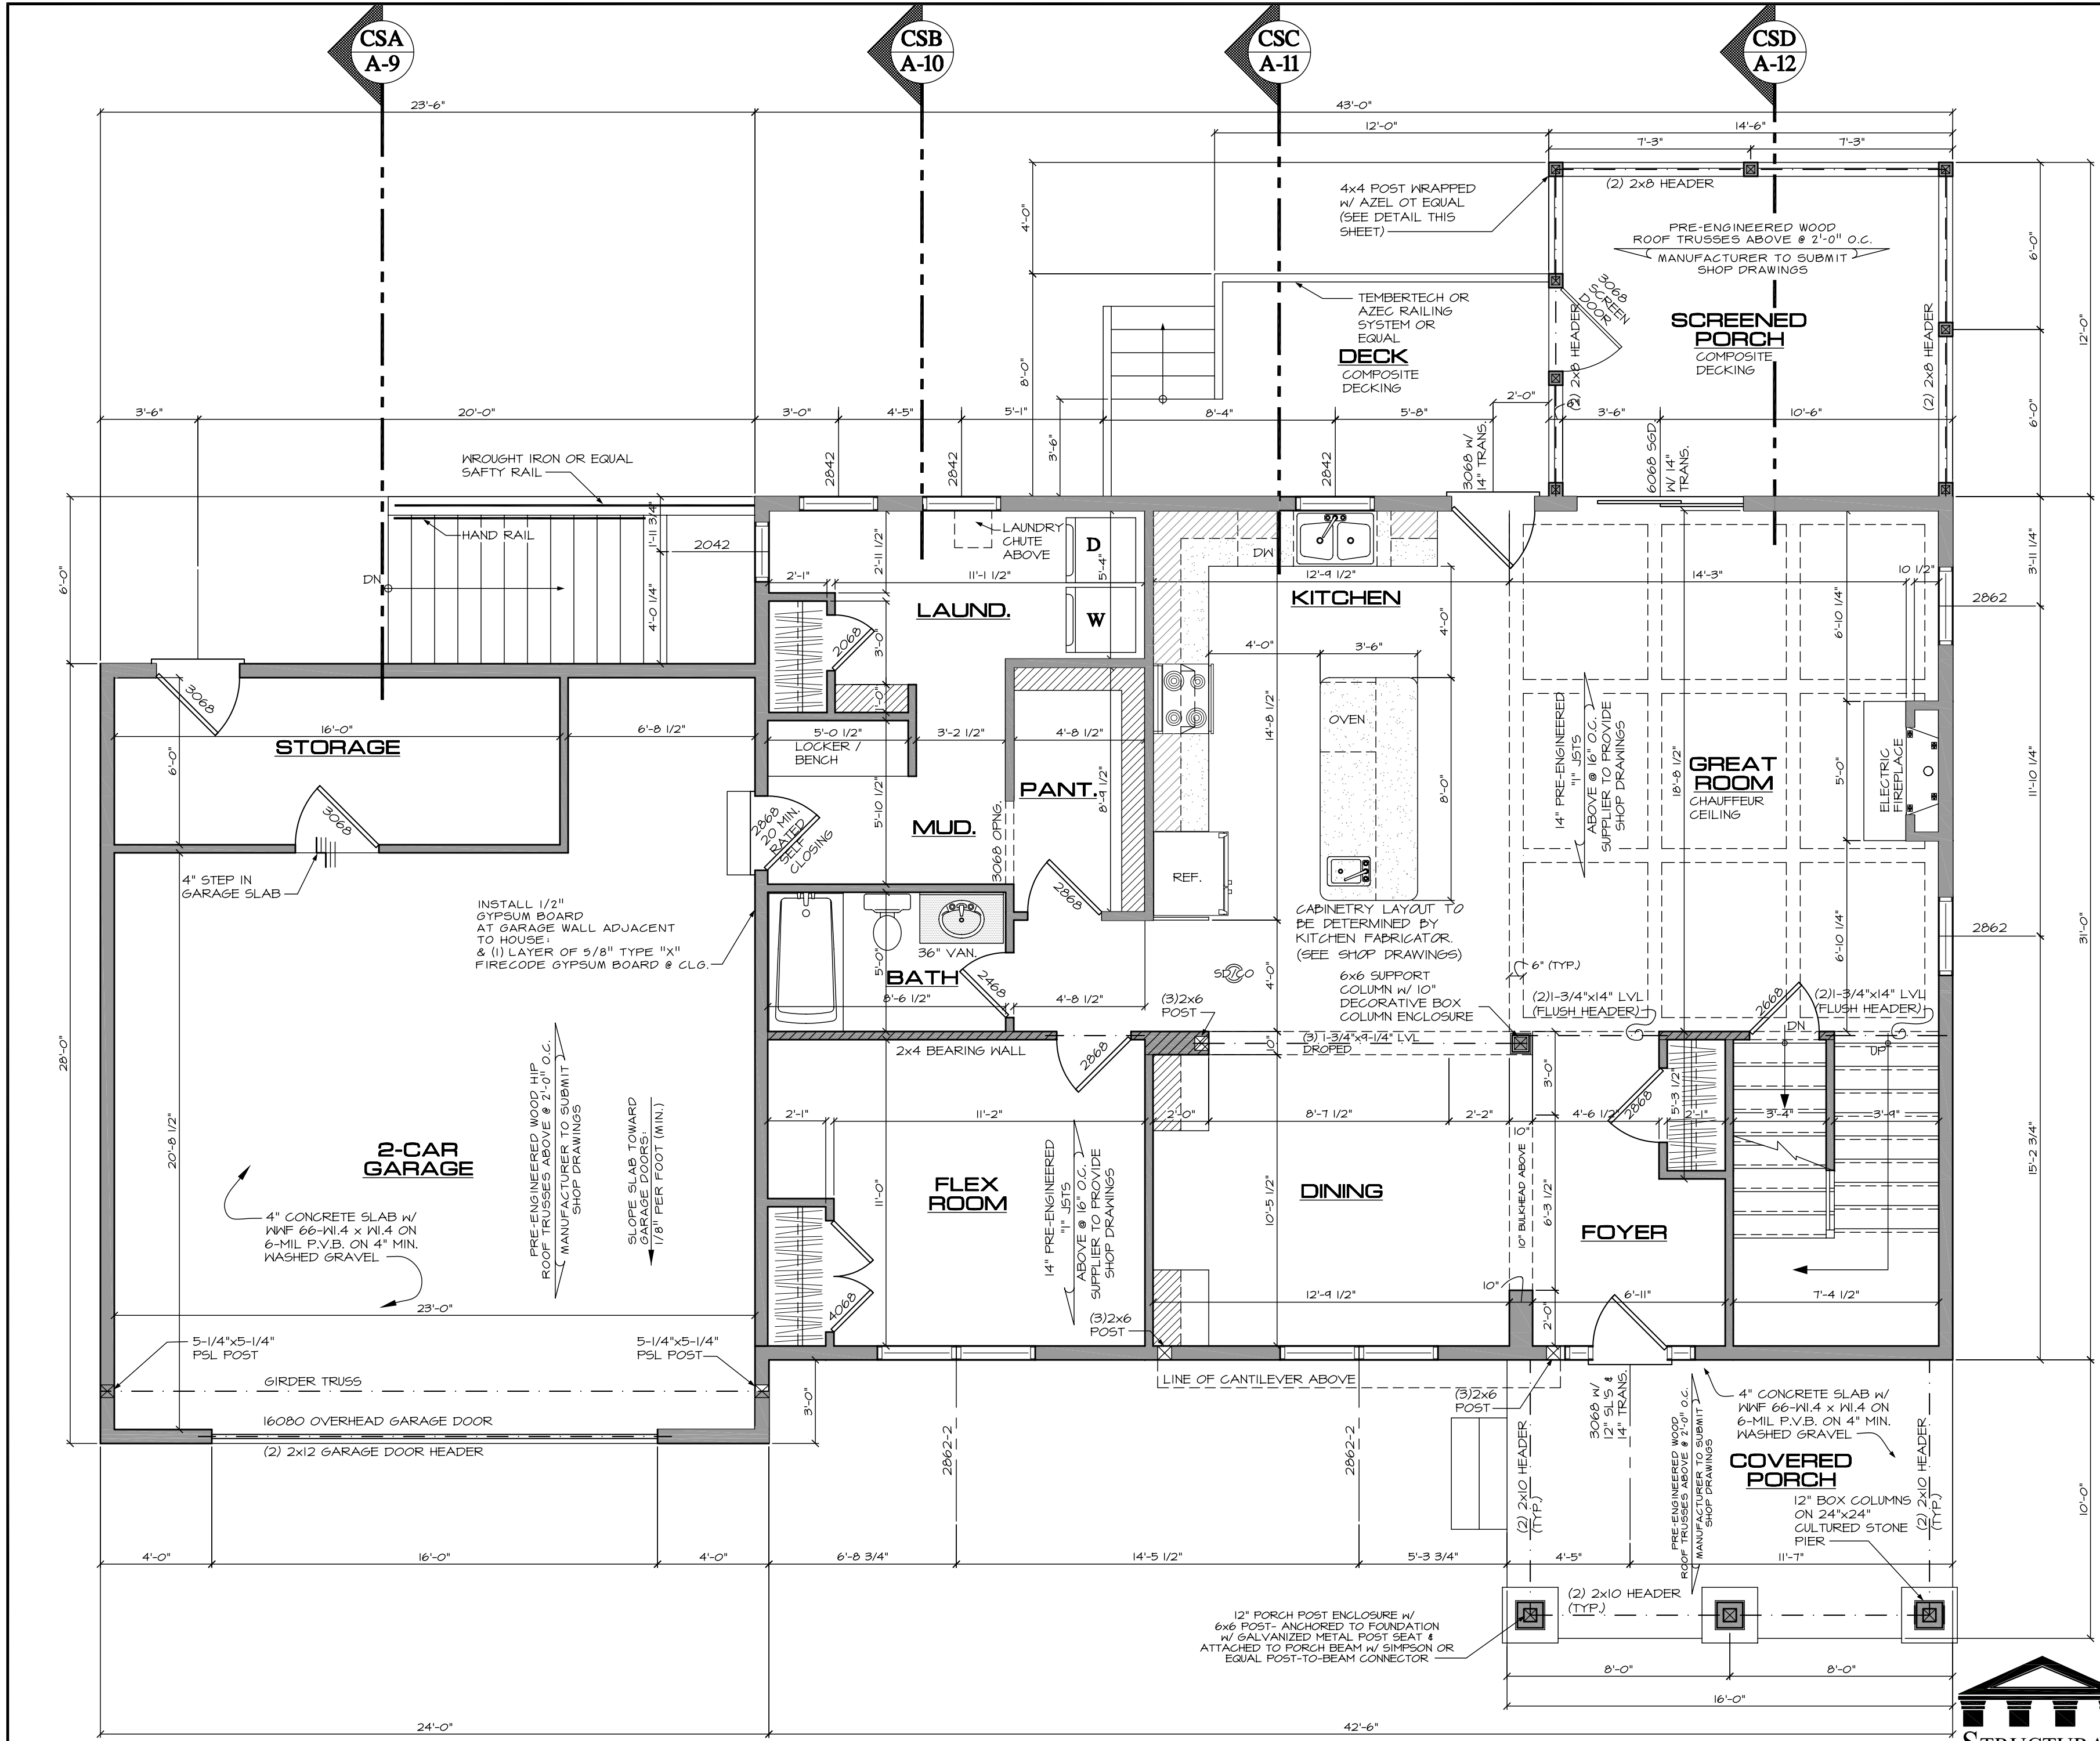

FIRST FLOOR PLAN
1333 SQ. FT 2ND FLOOR SCALE: 1/4"=1'-0"

STRUCTURAL
ENGINEERING
RESOURCES, LLC
26 NORTH FOURTH STREET
GETTYSBURG, PA 17325
(717) 337-1335
www.SERLLC.us

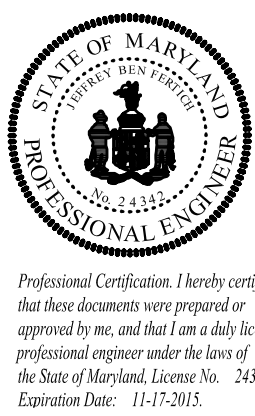

Professional Certification. I hereby certify that these documents were prepared or approved by me, and that I am a duly licensed professional engineer under the laws of the State of Maryland, License No. 2431, Expiration Date: 11-17-2015.

REVISED PERMIT SET 4-1-14

PROPOSED HOME FOR:
CAROL SCOTT & JASON STEINHORN
5148 BONNIE ACRES
ELLICOTT CITY, HOWARD COUNTY

SUBMITTALS

ISSUE DATE	DRAWN BY	REMARKS
11-1-13	DWR	PRELIM.
11-4-13	DWR	REVISED ROOF PLAN
11-12-13	DWR	ADDED BILCO BASEMENT DOORS
12-15-13	DWR	REVISIONS & ELEVATIONS
1-31-14	DWR	UPDATED PLANS
4-1-14	DWR	REVISED PERMIT SET


FIRST
FLOOR
PLAN

SHEET NO.
A-2

PROJ. NO.: 1279

RESIDENTIAL DESIGN
332 WEST PATRICK STREET / FREDERICK, MD / 21701
(V) 301.695.9121 (E) DESIGN@CADDWORKS.NET
(F) 301.695.4868 (W) WWW.CADDWORKS.NET

© Copyright Caddworks, Inc. expressly reserves its common law copyright and other property rights in these plans. These are not to be reproduced, changed, copied in any form or manner, however, without the express written permission and consent of Caddworks, Inc.

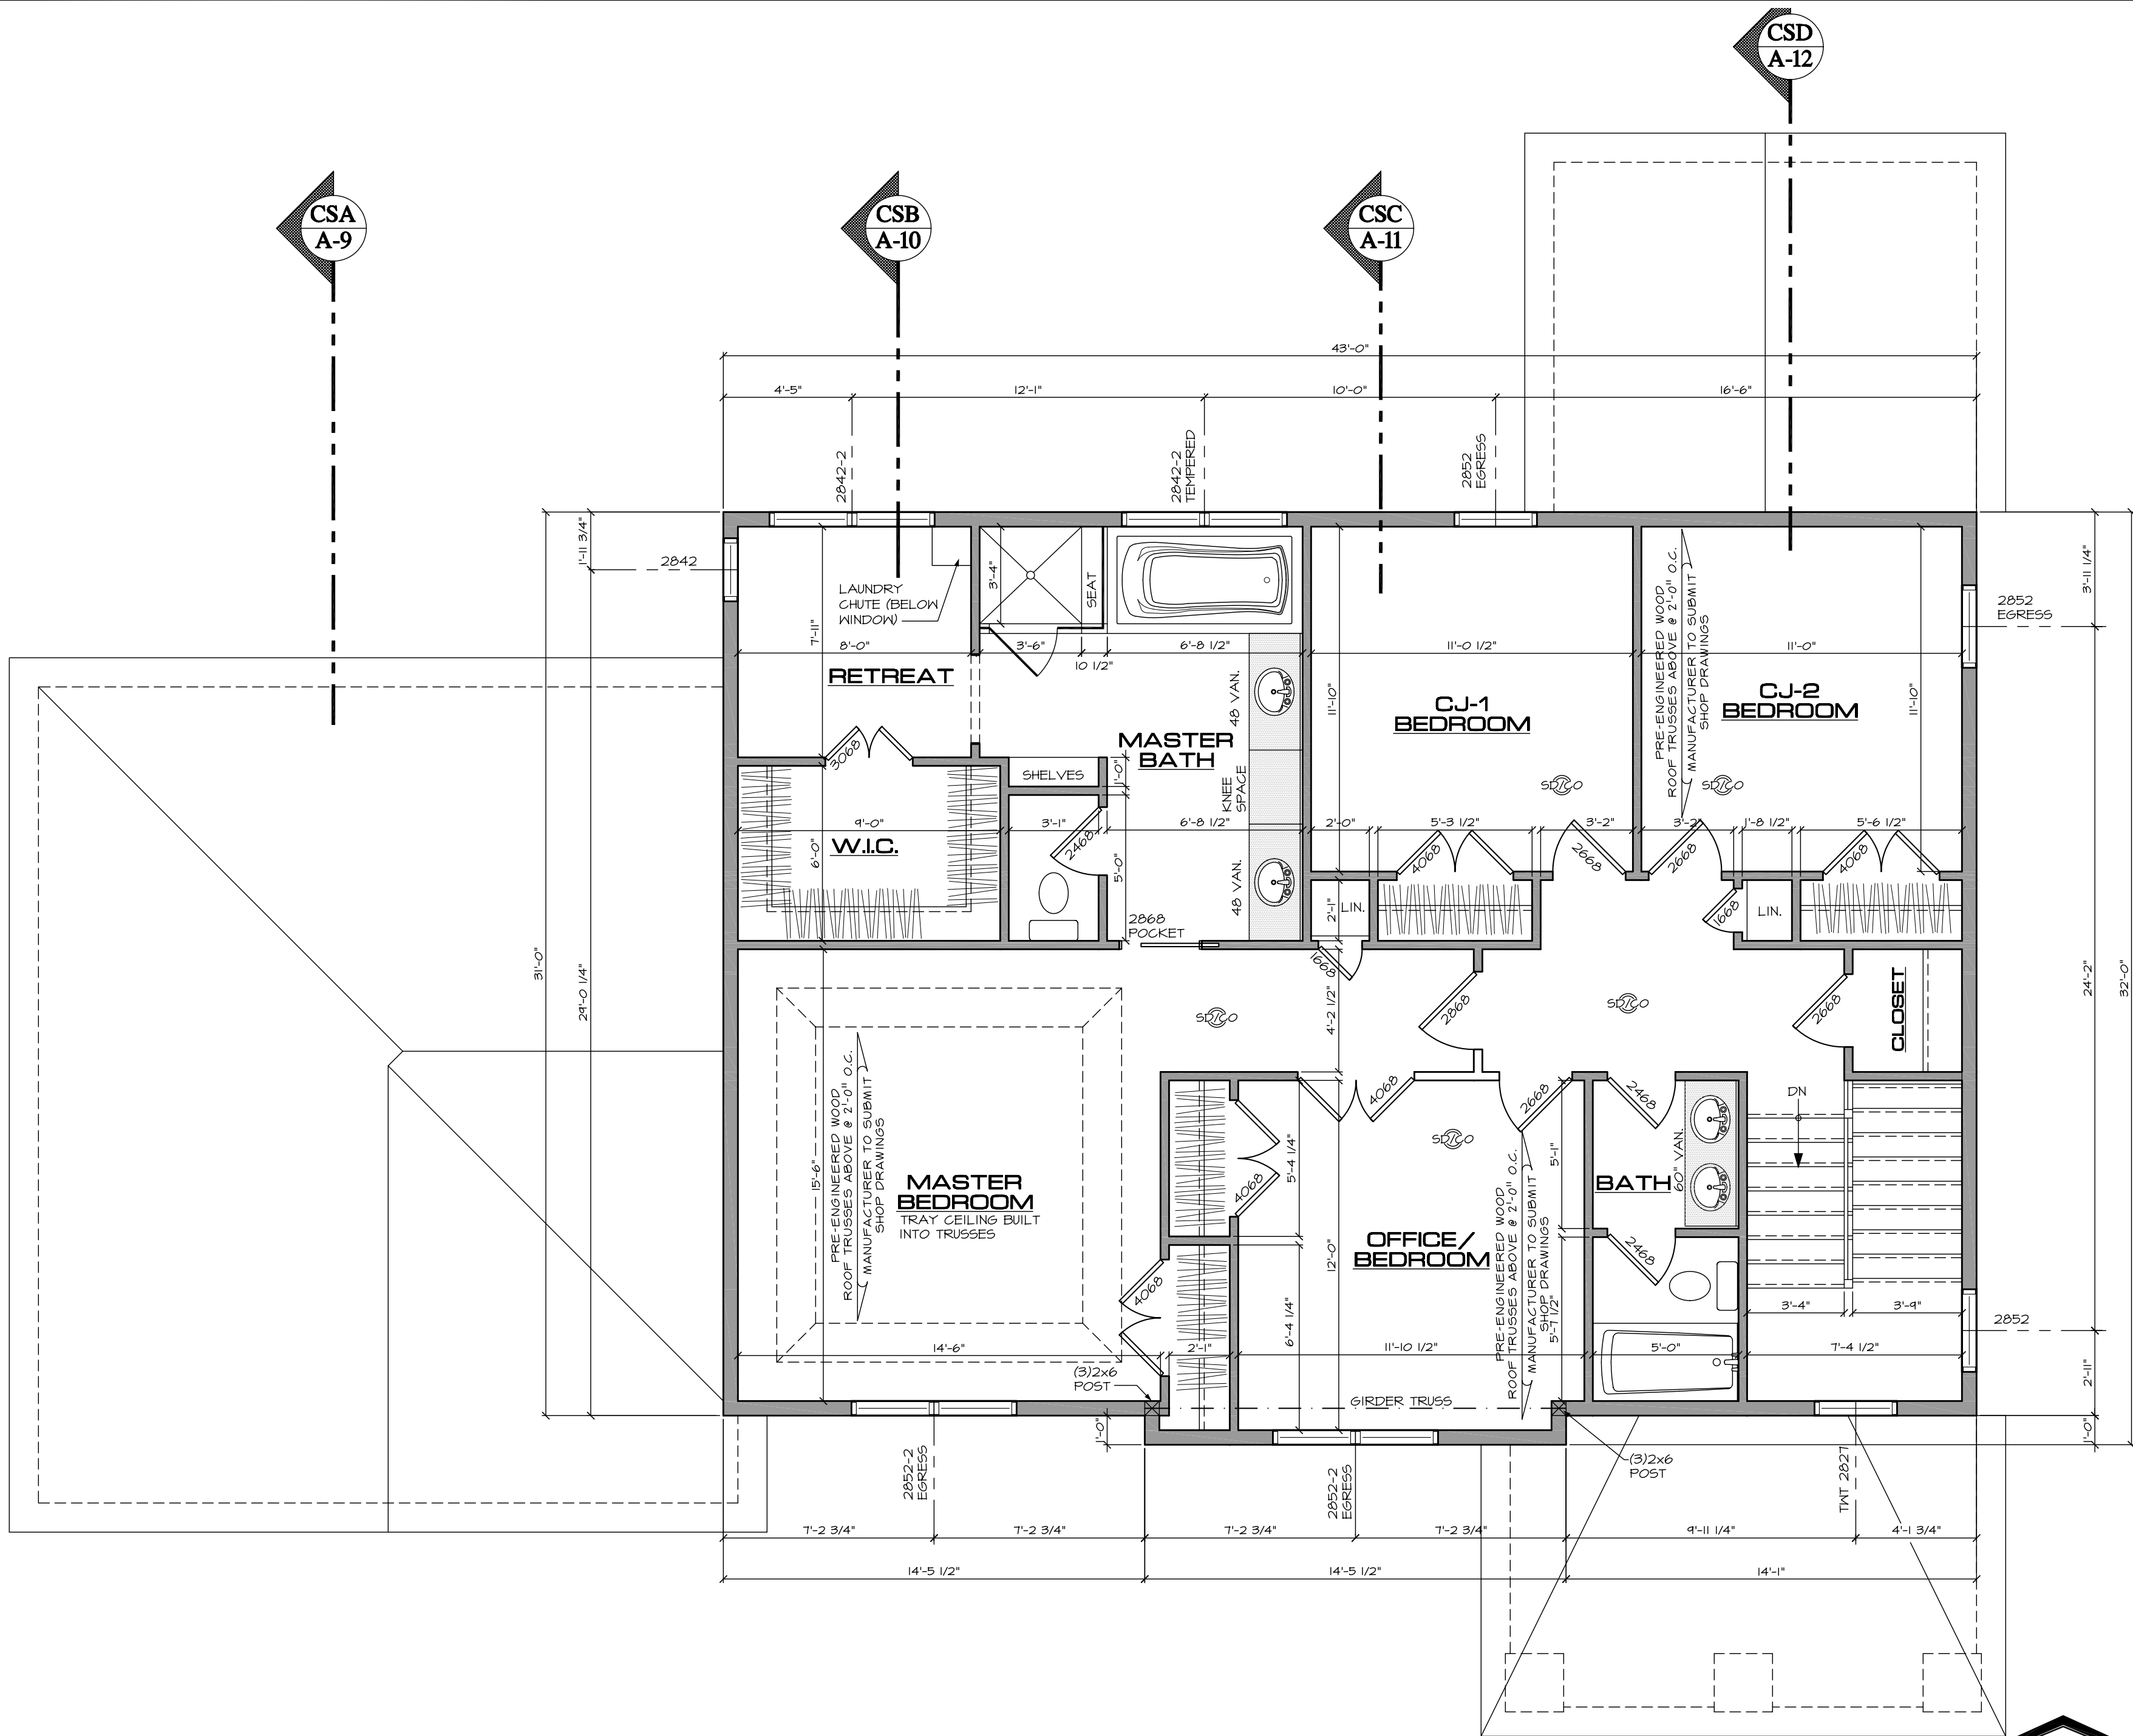

SECOND FLOOR PLAN
1262 SQ. FT 2ND FLOOR SCALE: 1/4"=1'-0"



Professional Certification. I hereby certify that these documents were prepared or approved by me, and that I am a duly licensed professional engineer under the laws of the State of Maryland, License No. 24342, Expiration Date: 11-17-2015.

REVISED PERMIT SET 4-1-14

PROPOSED HOME FOR:
CAROL SCOTT & JASON STEINHORN
5148 BONNIE ACRES
ELLICOTT CITY, HOWARD COUNTY

SUBMITTALS


ISSUE DATE	DRAWN BY	REMARKS
11-13	DWR	PRELIM.
11-13	DWR	REVISED ROOF PLAN
11-13	DWR	ADDED BILCO BASEMENT DOORS
12-13	DWR	REVISIONS & ELEVATIONS
1-31-14	DWR	UPDATED PLANS
4-1-14	DWR	REVISED PERMIT SET

SHEET NO.
A-3

PROJ. NO.: 1279

RESIDENTIAL DESIGN
332 WEST PATRICK STREET / FREDERICK, MD / 21701
(V) 301.695.9121 (E) DESIGN@CADDWORKS.NET
(F) 301.695.4868 (W) WWW.CADDWORKS.NET

© Copyright Caddworks, Inc. expressly reserves its common law copyright and other property rights in these plans. These are not to be reproduced, changed, copied in any form or manner, however, be reproduced, changed, copied in any form or manner, without the expressed written permission and consent of Caddworks, Inc.

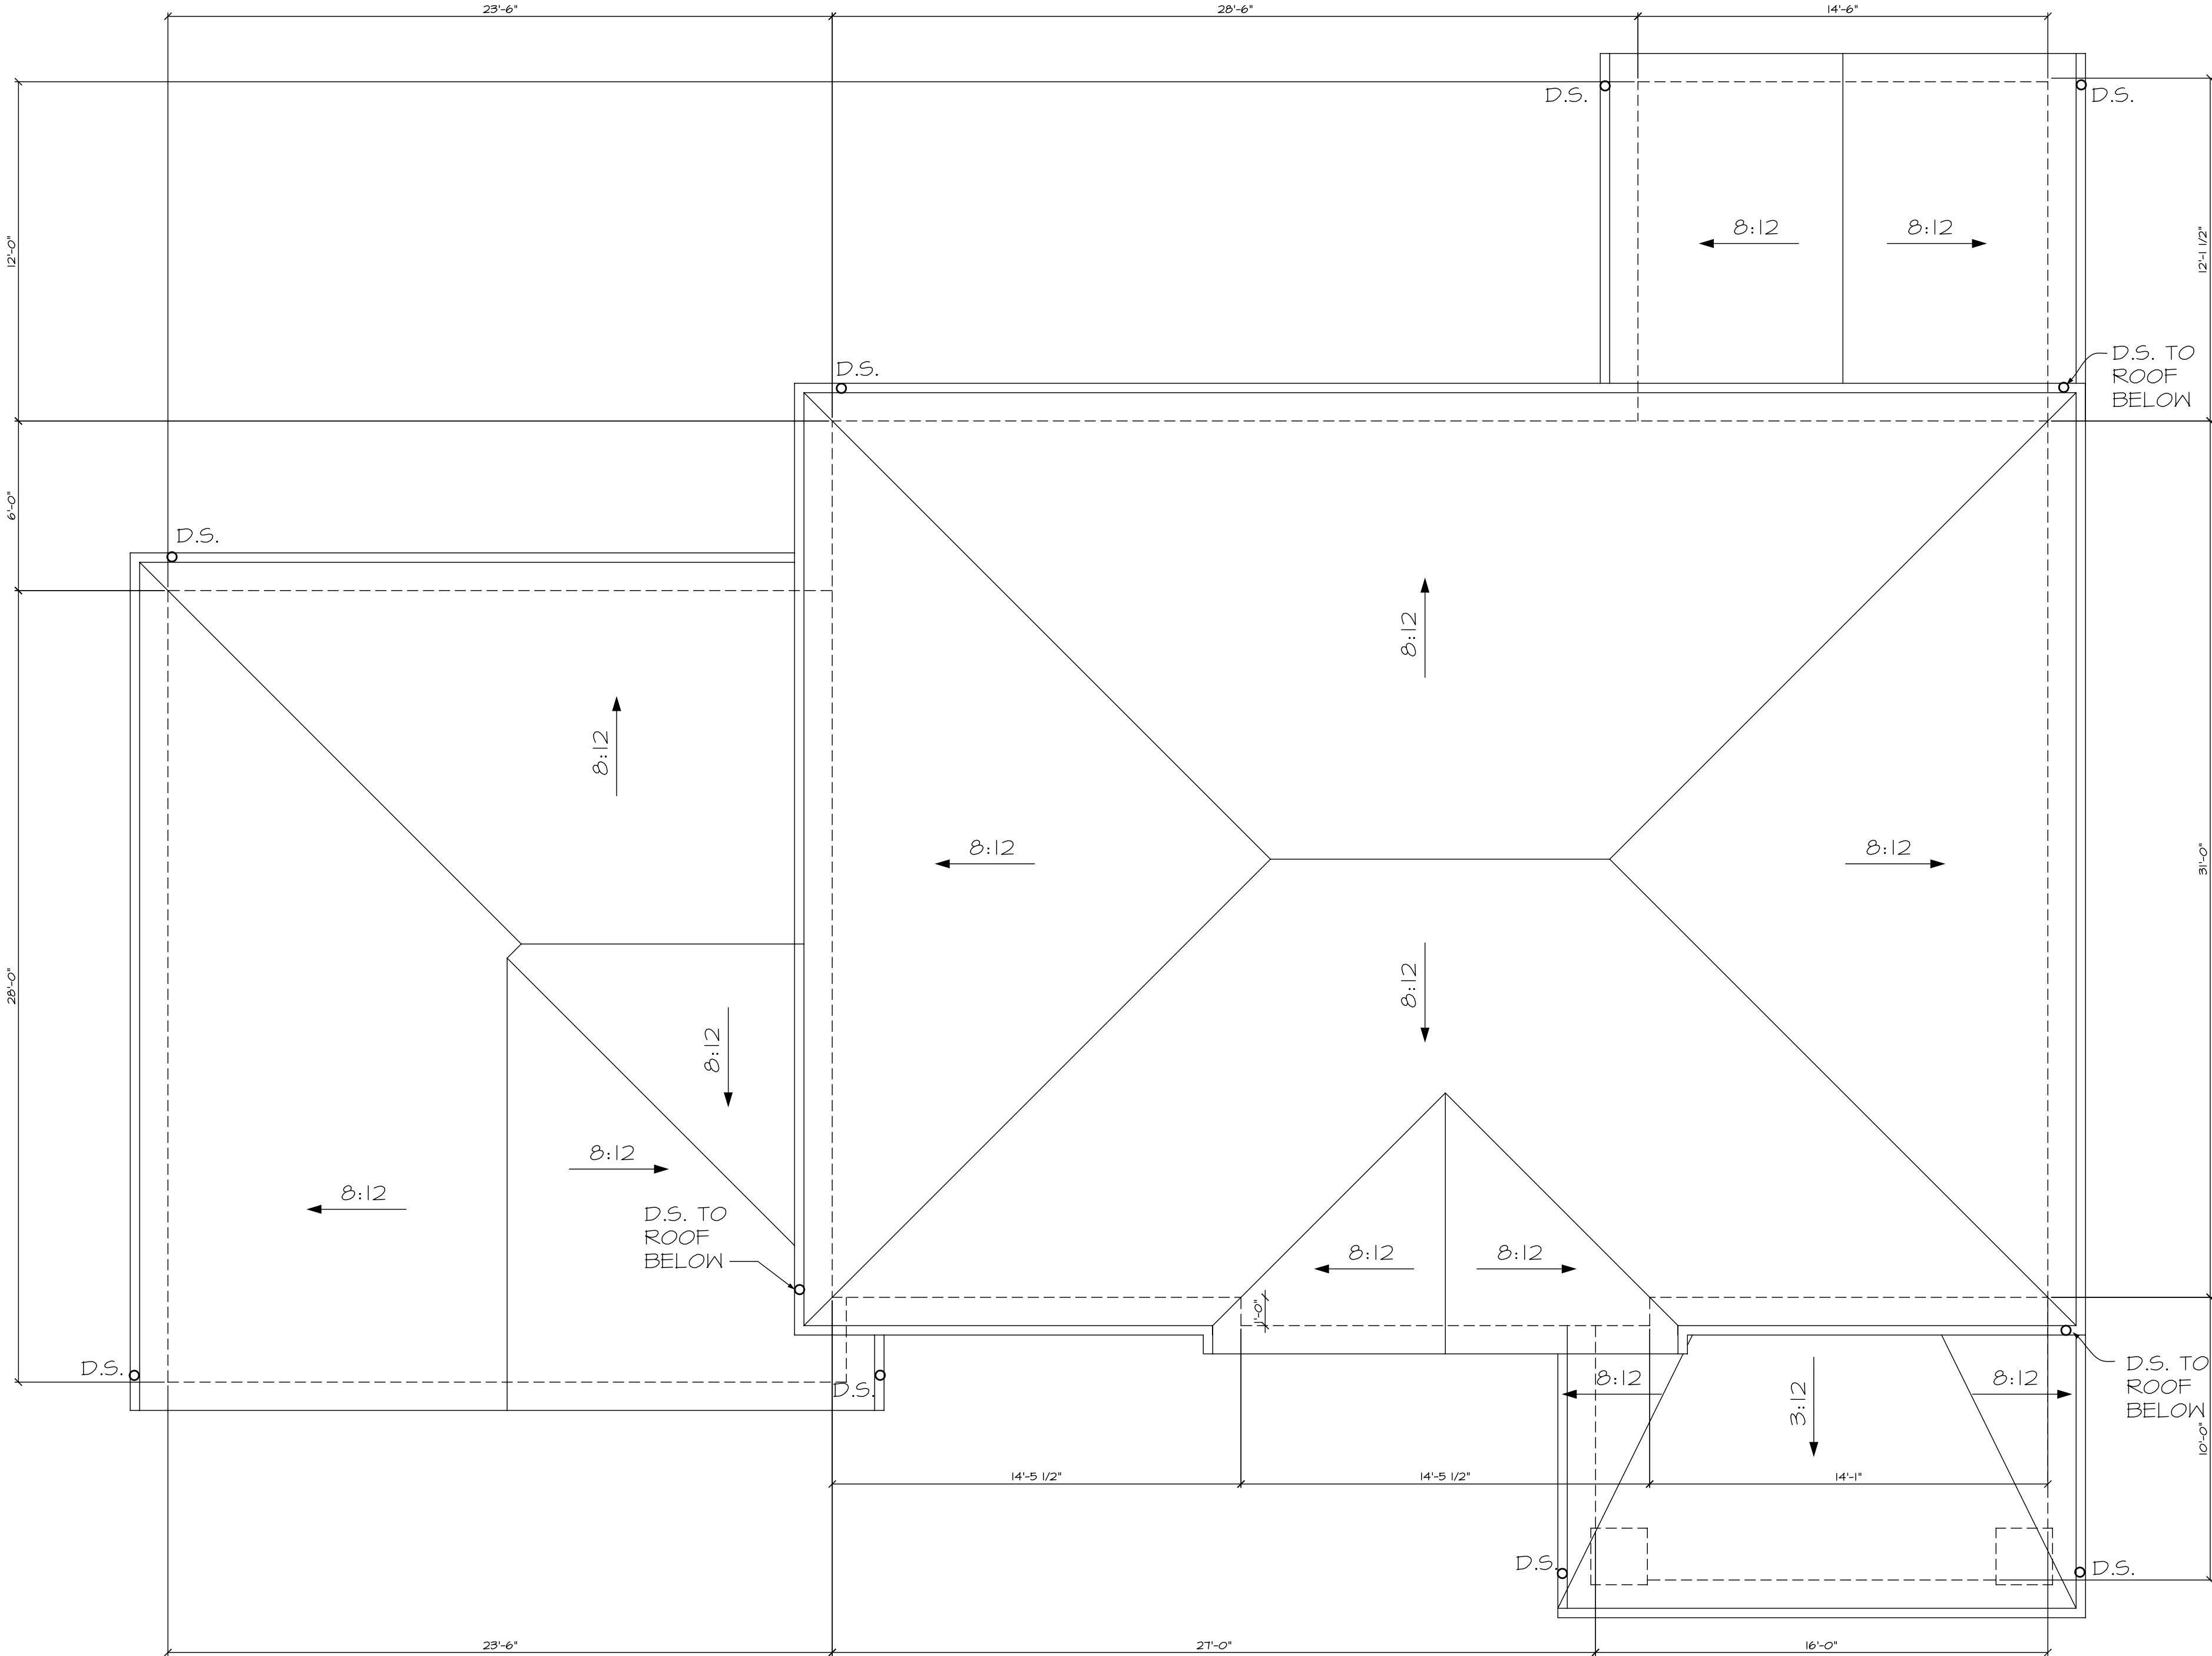

ROOF PLAN

SCALE: 1/4"=1'-0"

REVISED PERMIT SET 4-1-14

PROPOSED HOME FOR:

CAROL SCOTT & JASON STEINHORN
5148 BONNIE ACRES
ELLICOTT CITY, HOWARD COUNTY


SHEET NO.

A-4

PROJ. NO.: 1279

SUBMITTALS

ISSUE DATE	DRAWN BY	REMARKS
11-1-13	DWR	PRELIM.
11-4-13	DWR	REVISED ROOF PLAN
11-12-13	DWR	ADDED BILCO BASEMENT DOORS
12-15-13	DWR	REVISIONS & ELEVATIONS
1-31-14	DWR	UPDATED PLANS
4-1-14	DWR	REVISED PERMIT SET

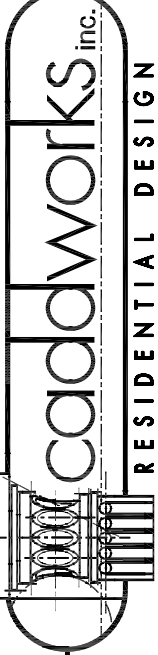

© Copyright Caddworks, Inc. expressly reserves its common law copyright and other property rights in these plans. These are not to be reproduced, changed, copied in any form or manner, or otherwise used without the expressed written permission and consent of Caddworks, Inc.



FRONT ELEVATION
SCALE: 1/4"=1'-0"

REVISED PERMIT SET 4-1-14


SUBMITTALS	
ISSUE DATE	REMARKS
11-1-13	PRELIM.
11-4-13	REVISED ROOF PLAN
11-12-13	ADDED BILCO BASEMENT DOORS
12-15-13	REVISIONS TO ELEVATIONS
1-31-14	UPDATED PLANS
4-1-14	REVISED PERMIT SET

PROPOSED HOME FOR:
CAROL SCOTT & JASON STEINHORN
5148 BONNIE ACRES
ELLICOTT CITY, HOWARD COUNTY



332 WEST PATRICK STREET / FREDERICK, MD / 21701
(V) 301.695.9121 (E) DESIGN@CADDWORKS.NET
(F) 301.695.4868 (W) WWW.CADDWORKS.NET


© Copyright Caddworks, Inc. expressly reserves its common law copyright and other property rights in these plans. These are not to be reproduced, changed, copied in any form or manner, or otherwise used without the expressed written permission and consent of Caddworks, Inc.

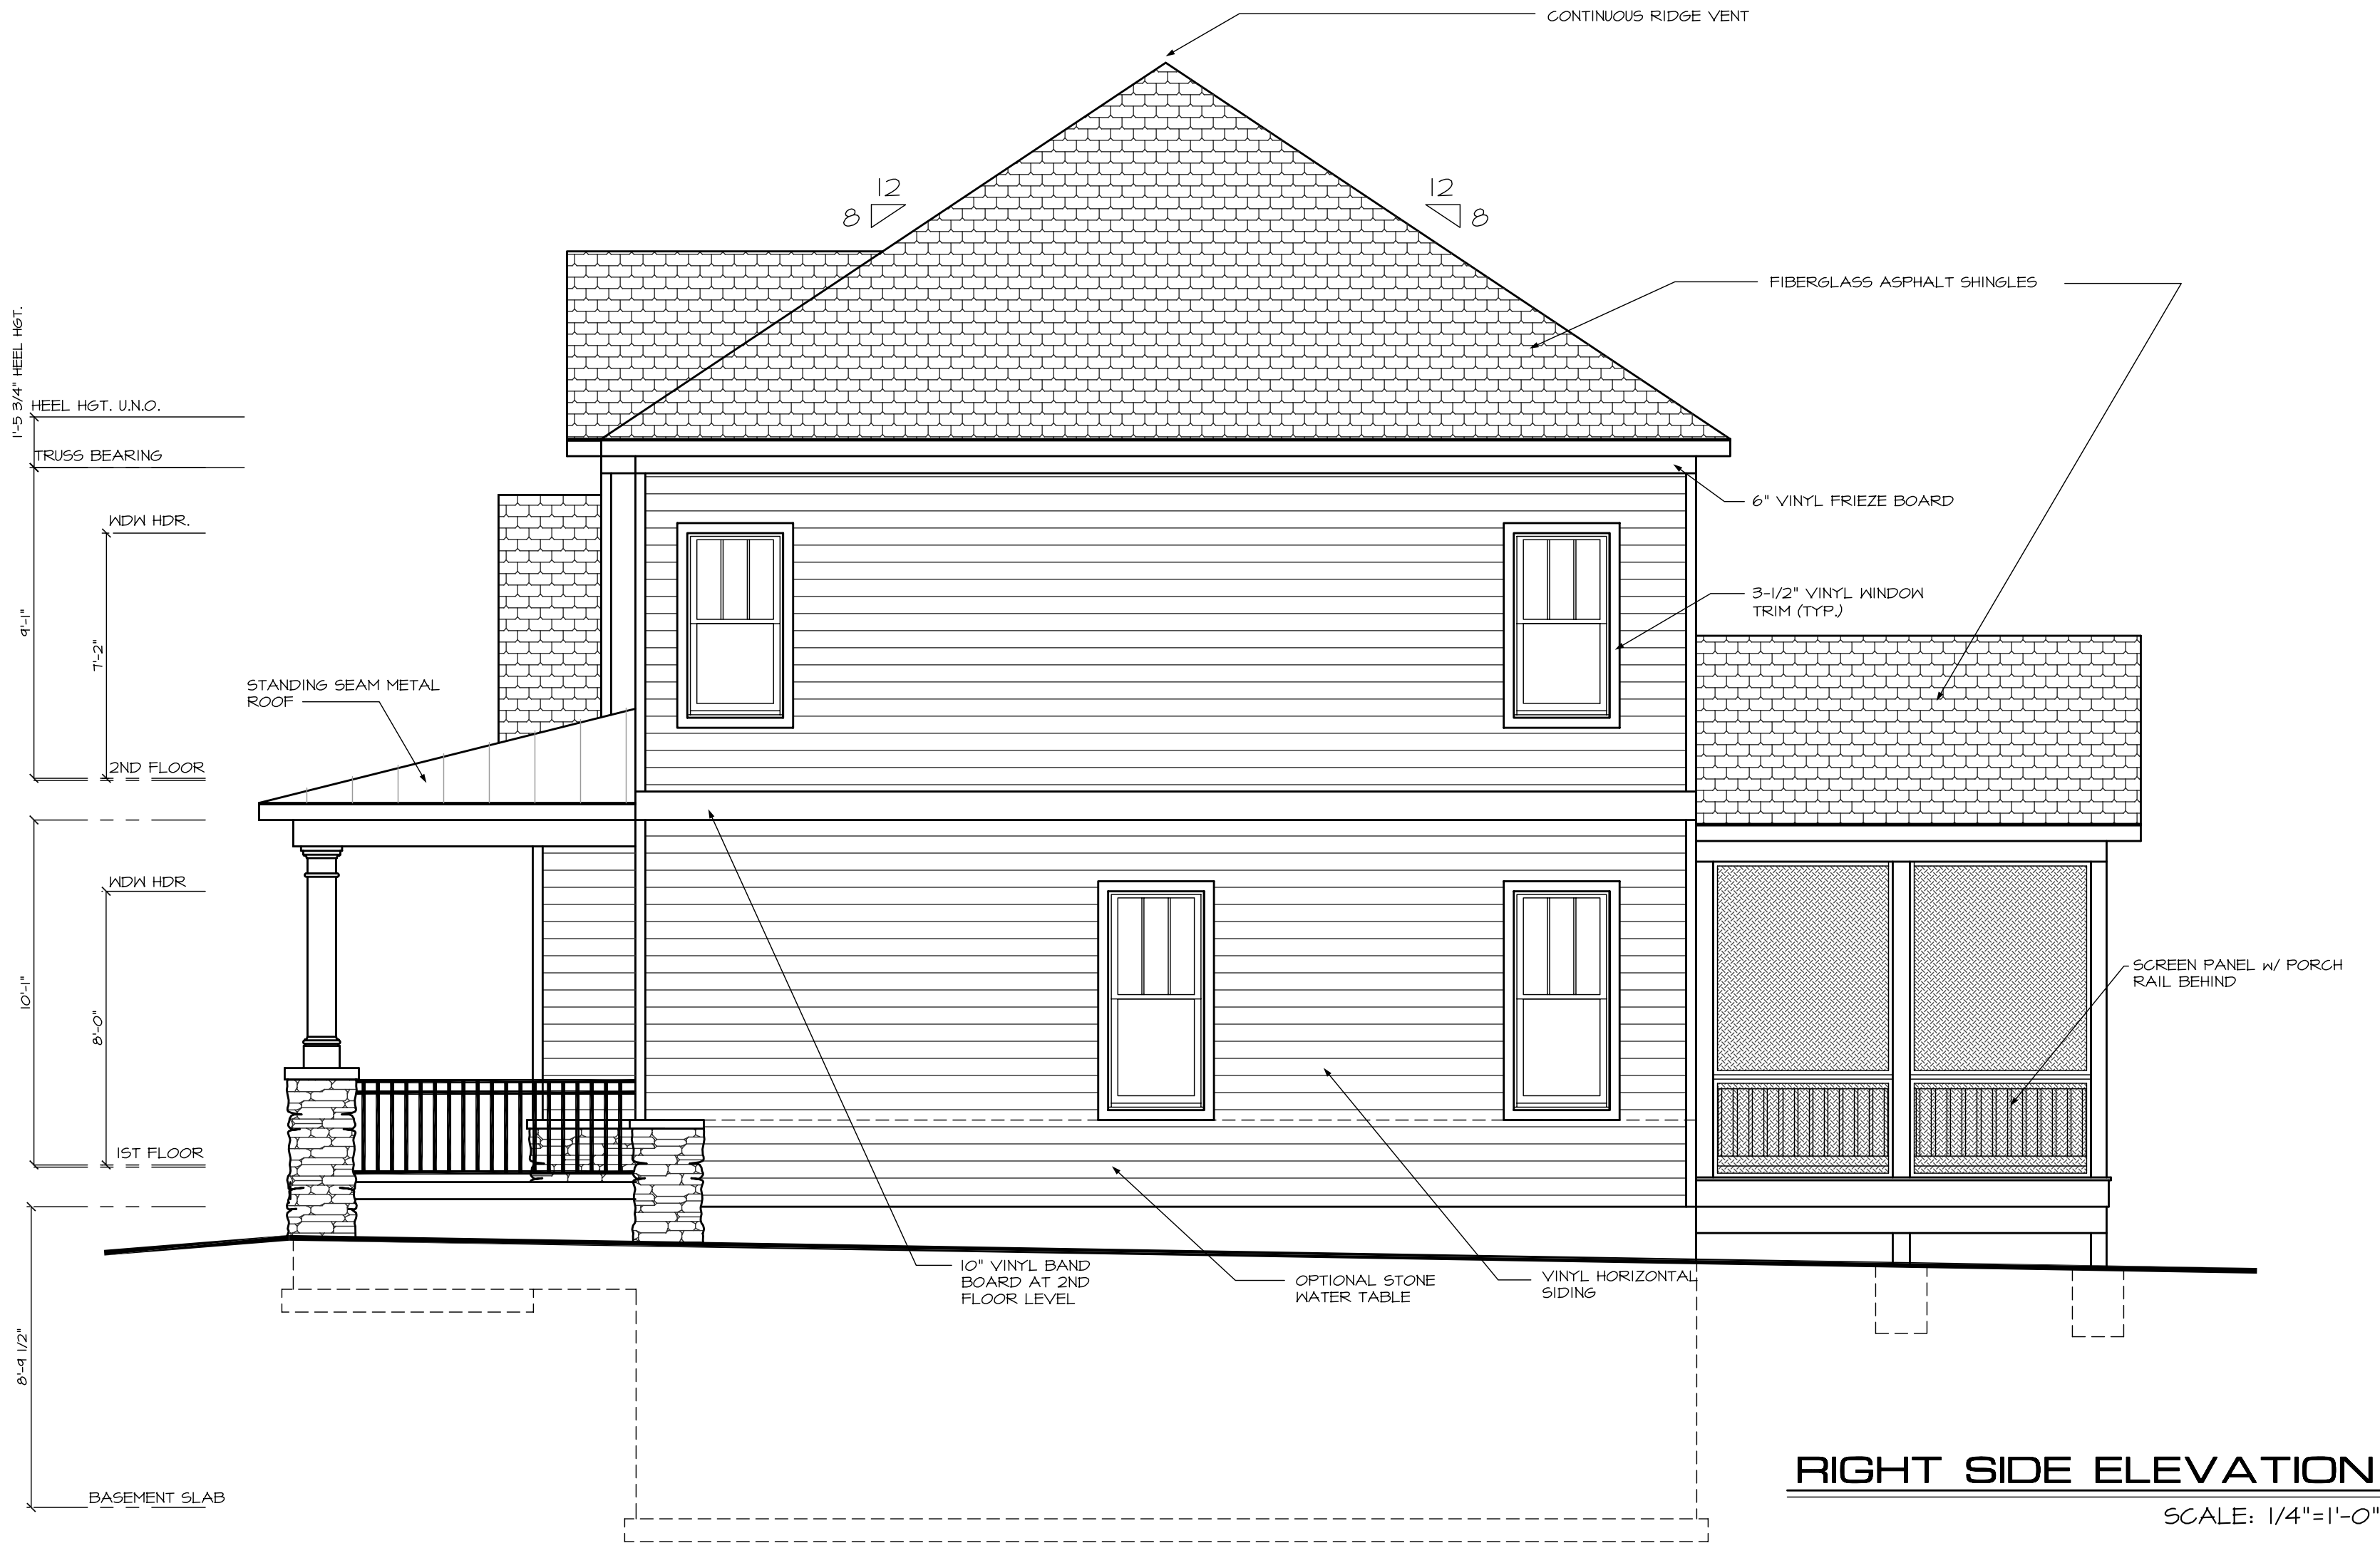

REVISED PERMIT SET 4-1-14

PROPOSED HOME FOR:
CAROL SCOTT & JASON STEINHORN
5148 BONNIE ACRES
ELLICOTT CITY, HOWARD COUNTY

SUBMITTALS	
ISSUE DATE	REMARKS
11-1-13	PRELIM.
11-4-13	DNR REVISED ROOF PLAN
11-12-13	DNR ADDED BILCO BASEMENT DOORS
12-15-13	DNR REVISIONS & ELEVATIONS
1-31-14	DNR UPDATED PLANS
4-1-14	DNR REVISED PERMIT SET

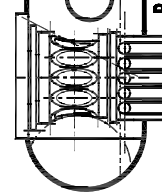

RESIDENTIAL DESIGN

332 WEST PATRICK STREET / FREDERICK, MD / 21701

(V) 301.695.9121 (E) DESIGN@CADDWORKS.NET

(F) 301.695.4868 (W) WWW.CADDWORKS.NET

© Copyright Caddworks, Inc. expressly reserves its common law copyright and other property rights in these plans. These are not to be reproduced, changed or copied in any form or manner, however, without the express written permission and consent of Caddworks, Inc.

SHEET NO.
A-6

PROJ. NO.: 1279



REAR ELEVATION

SCALE: 1/4"=1'-0"

REVISED PERMIT SET 4-1-14

PROPOSED HOME FOR:

CAROL SCOTT & JASON STEINHORN


5148 BONNIE ACRES
ELLICOTT CITY, HOWARD COUNTY

SHEET NO.
A-7

PROJ. NO.: 1279

SUBMITTALS

ISSUE DATE	DRAWN BY	REMARKS
11-1-13	DWR	PRELIM.
11-4-13	DWR	REVISED ROOF PLAN
11-12-13	DWR	ADDED BILCO BASEMENT DOORS
12-13-13	DWR	REVISIONS TO ELEVATIONS
1-31-14	DWR	UPDATED PLANS
4-1-14	DWR	REVISED PERMIT SET

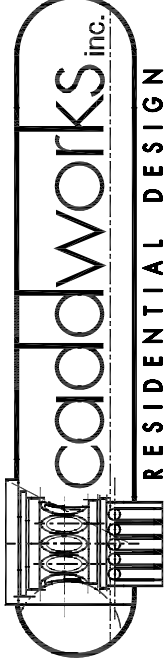

332 WEST PATRICK STREET / FREDERICK, MD / 21701
(V) 301.695.9121 (E) DESIGN@CADDWORKS.NET
(F) 301.695.4868 (W) WWW.CADDWORKS.NET

© Copyright Caddworks, Inc. expressly reserves its common law copyright and other property rights in these plans. These are not to be reproduced, changed or copied in any form or manner whatsoever, without the prior written permission and consent of Caddworks, Inc.

8'-4 1/2" BASEMENT SLAB

10'-1" 1ST FLOOR

8'-0" 2ND FLOOR


9'-1" TRUSS BEARING

1'-5 3/4" HEEL HGT.

HEEL HGT. U.N.O.

WDW HDR.

1'-2" WDW HDR.

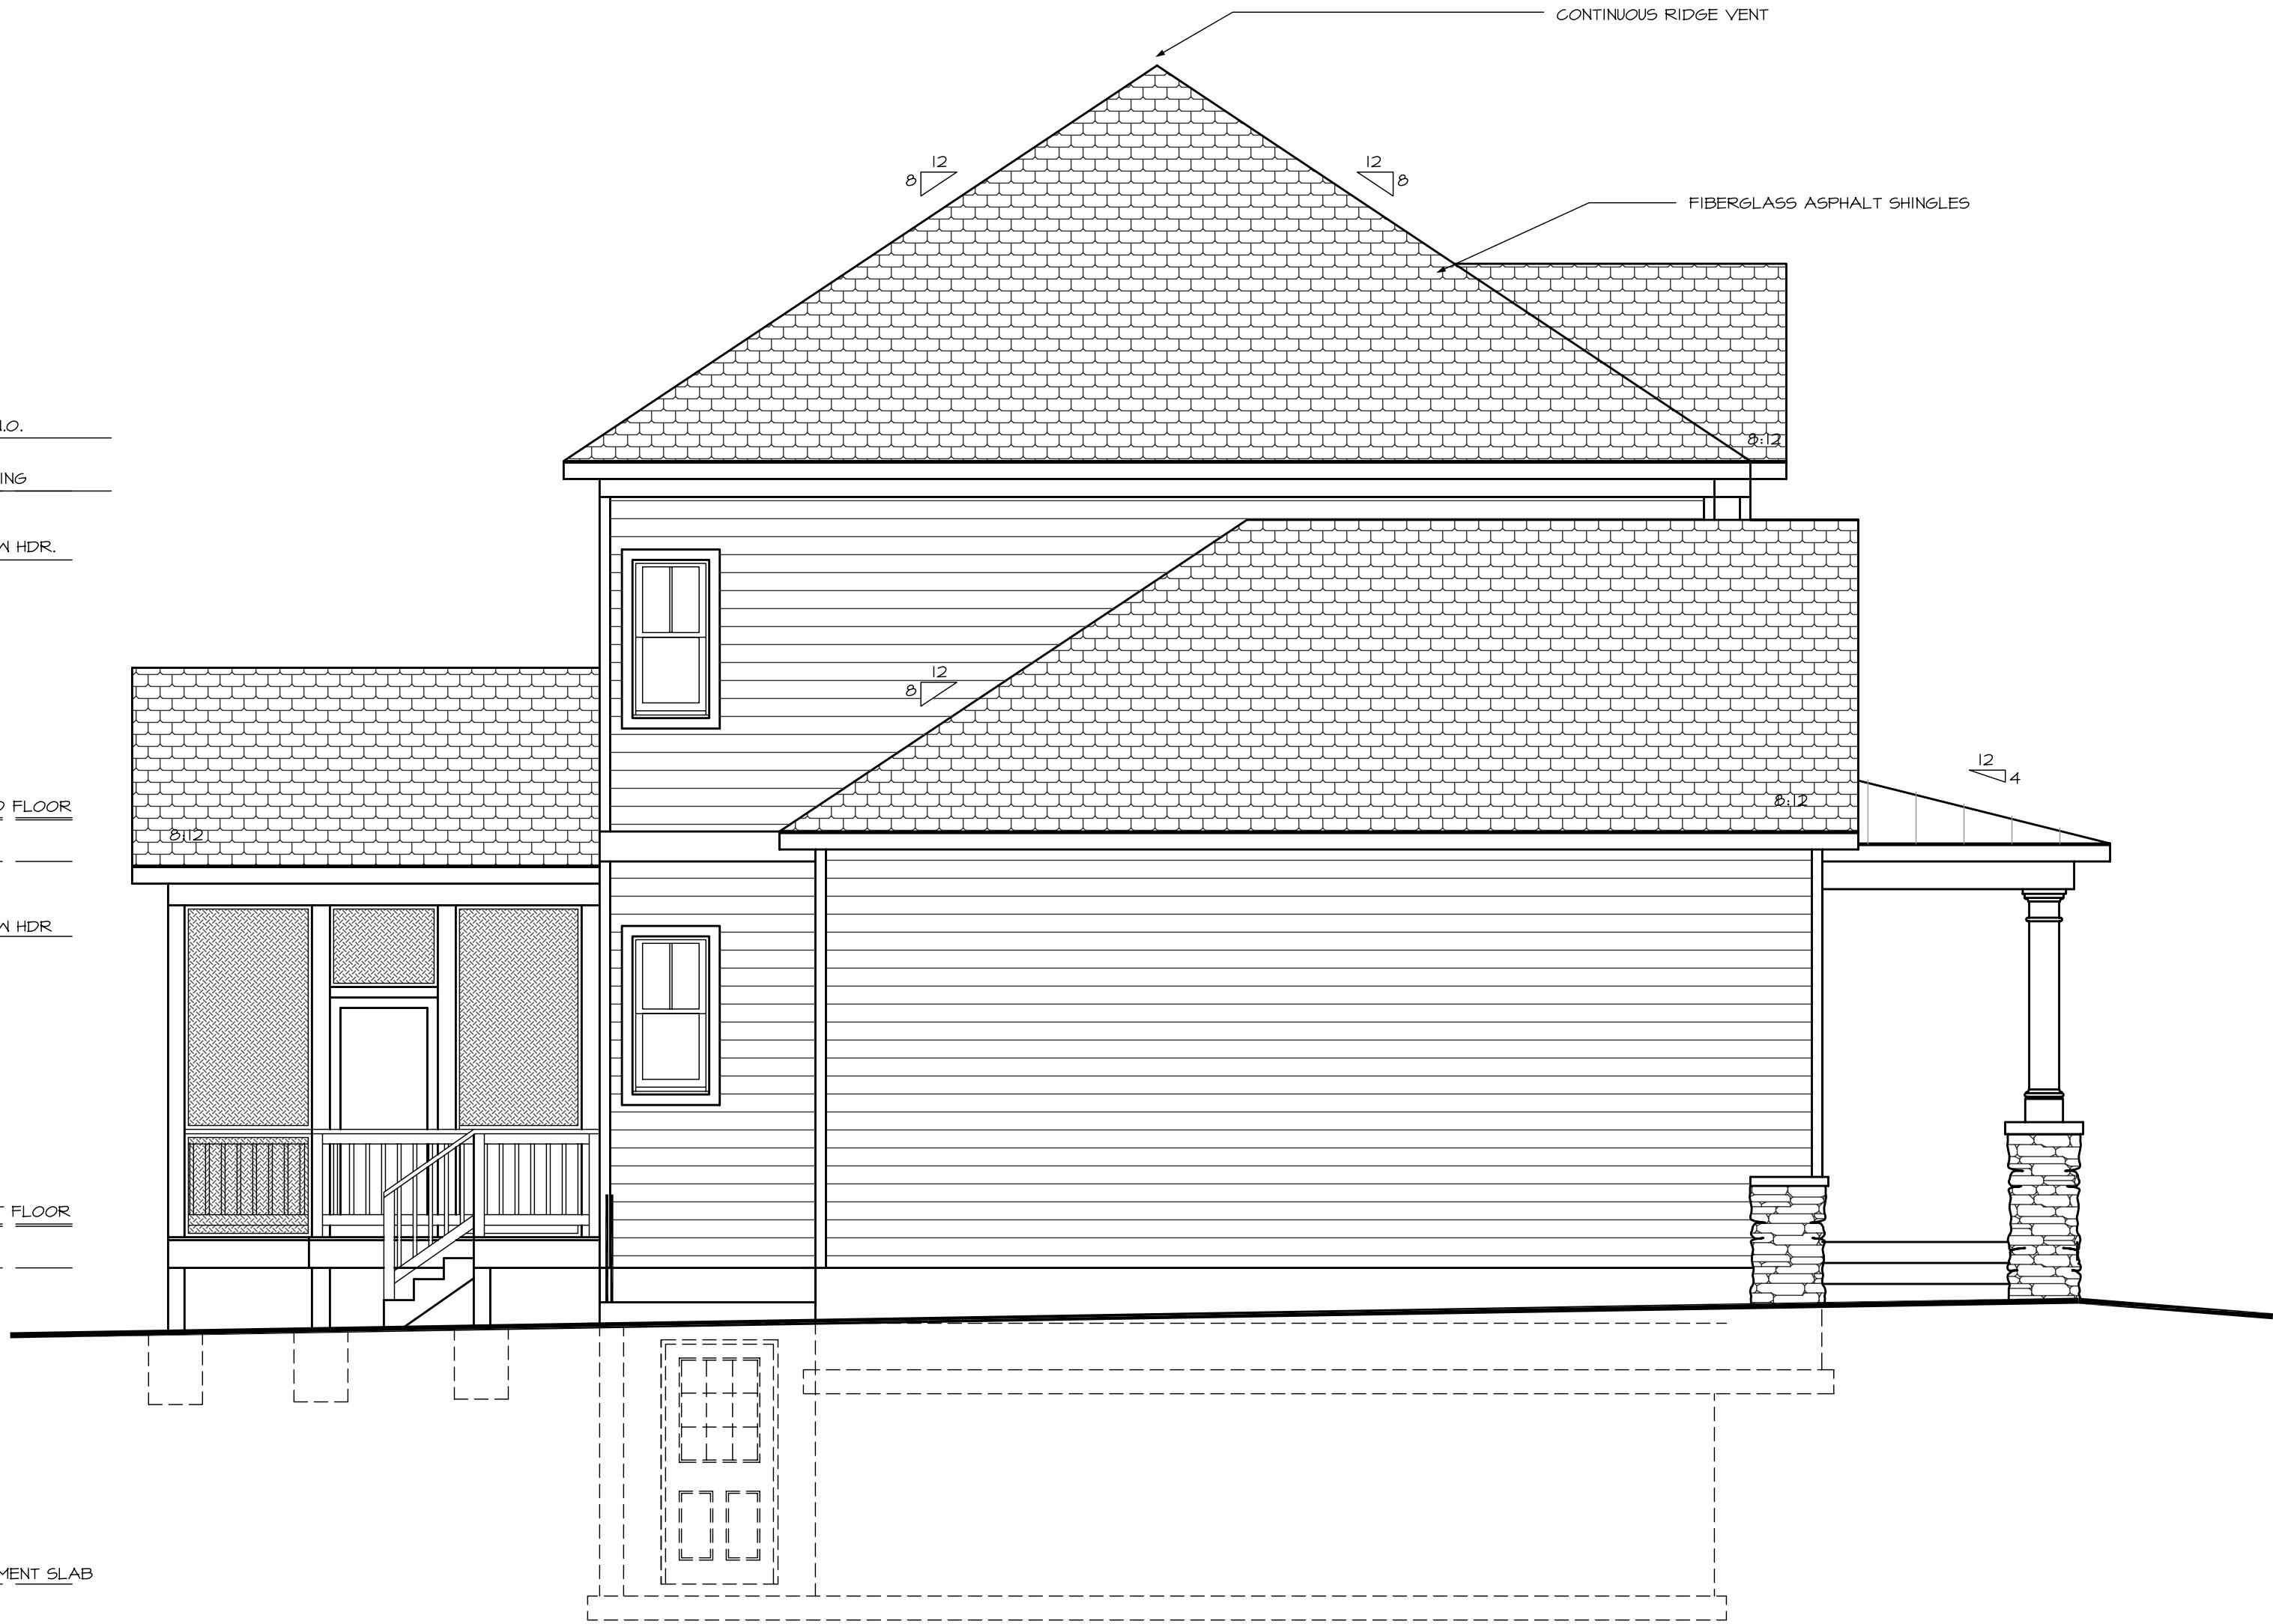

LEFT SIDE ELEVATION

SCALE: 1/4"=1'-0"

REVISED PERMIT SET 4-1-14

PROPOSED HOME FOR:

CAROL SCOTT & JASON STEINHORN

5148 BONNIE ACRES
ELLICOTT CITY, HOWARD COUNTY


SHEET NO.

A-8

PROJ. NO.: 1279


SUBMITTALS

ISSUE DATE	DRAWN BY	REMARKS
11-1-13	DWR	PRELIM.
11-4-13	DWR	REVISED ROOF PLAN
11-12-13	DWR	ADDED BILCO BASEMENT DOORS
12-13-13	DWR	REVISIONS TO ELEVATIONS
1-31-14	DWR	UPDATED PLANS
4-1-14	DWR	REVISED PERMIT SET

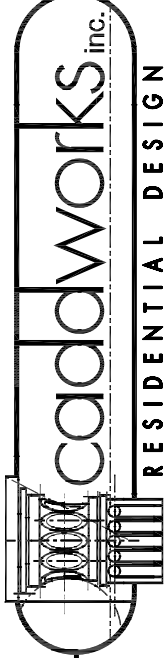


332 WEST PATRICK STREET / FREDERICK, MD / 21701
(V) 301.695.9121 (E) DESIGN@CADDWORKS.NET
(F) 301.695.4868 (W) WWW.CADDWORKS.NET

© Copyright Caddworks, Inc. expressly reserves its common law copyright and other property rights in these plans. These are not to be reproduced, changed, copied in any form or manner, in whole or in part, without the expressed written permission and consent of Caddworks, Inc.

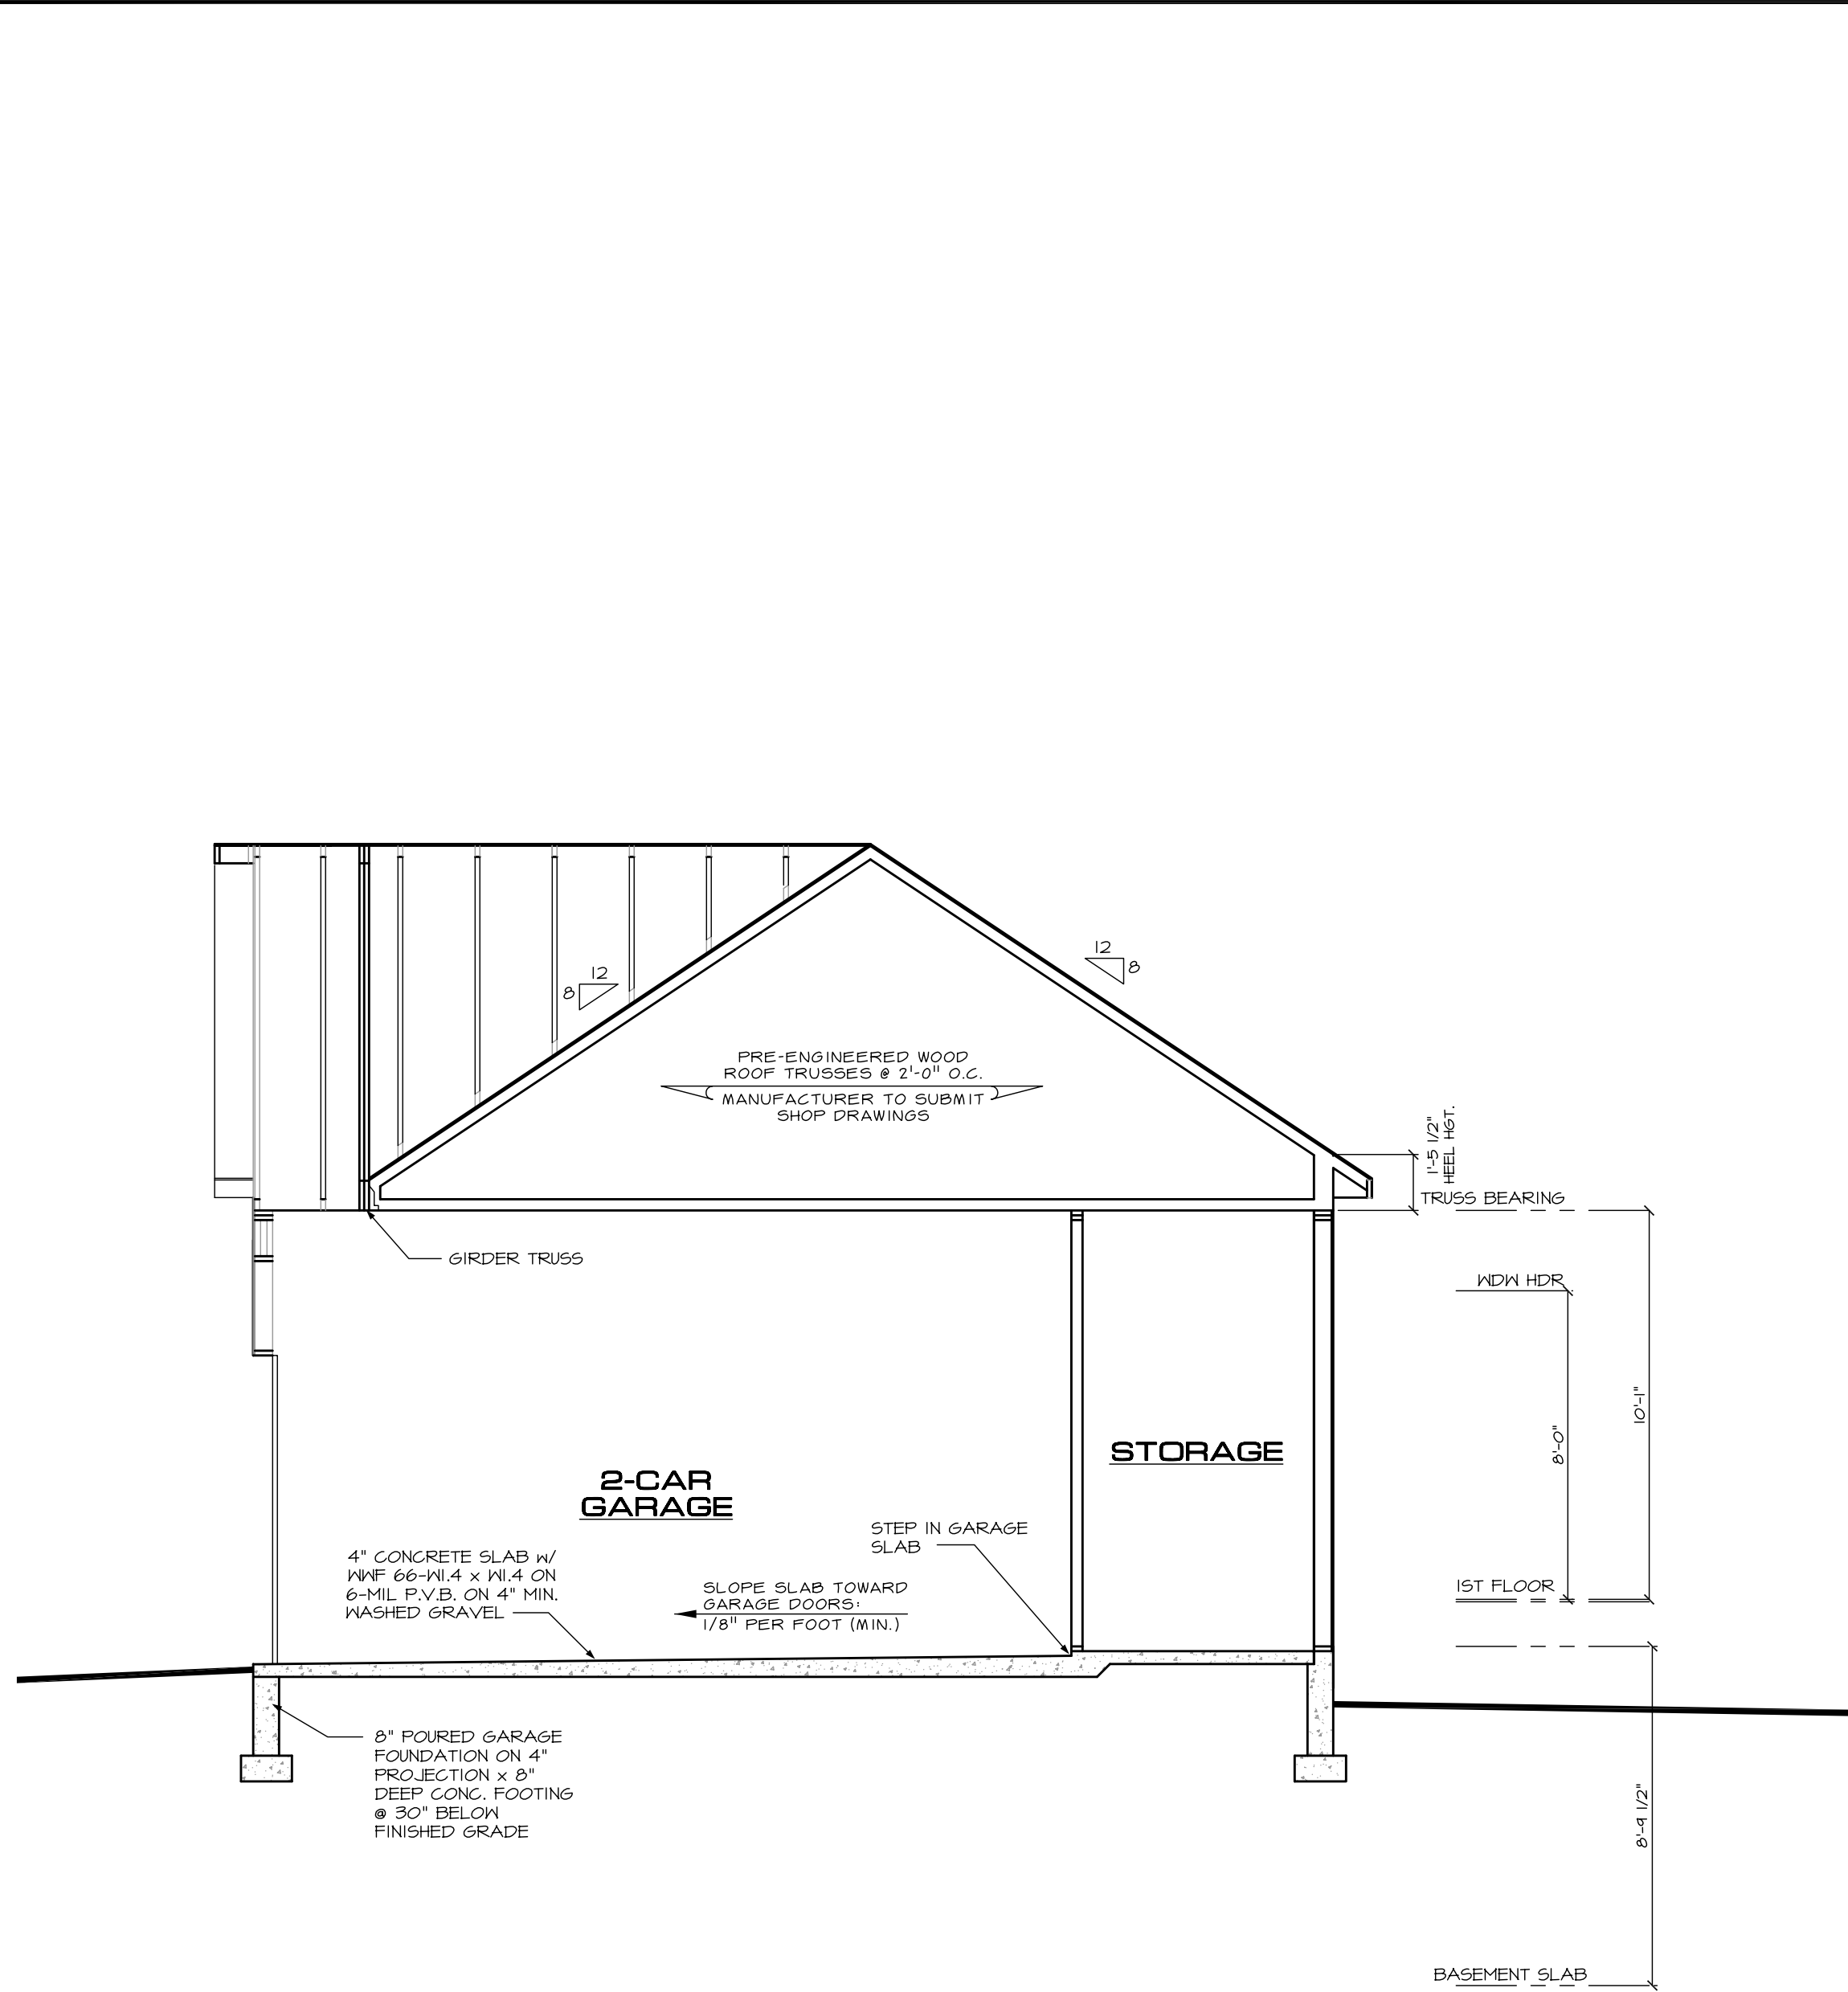

SECTION A


SCALE: 1/4"=1'-0"

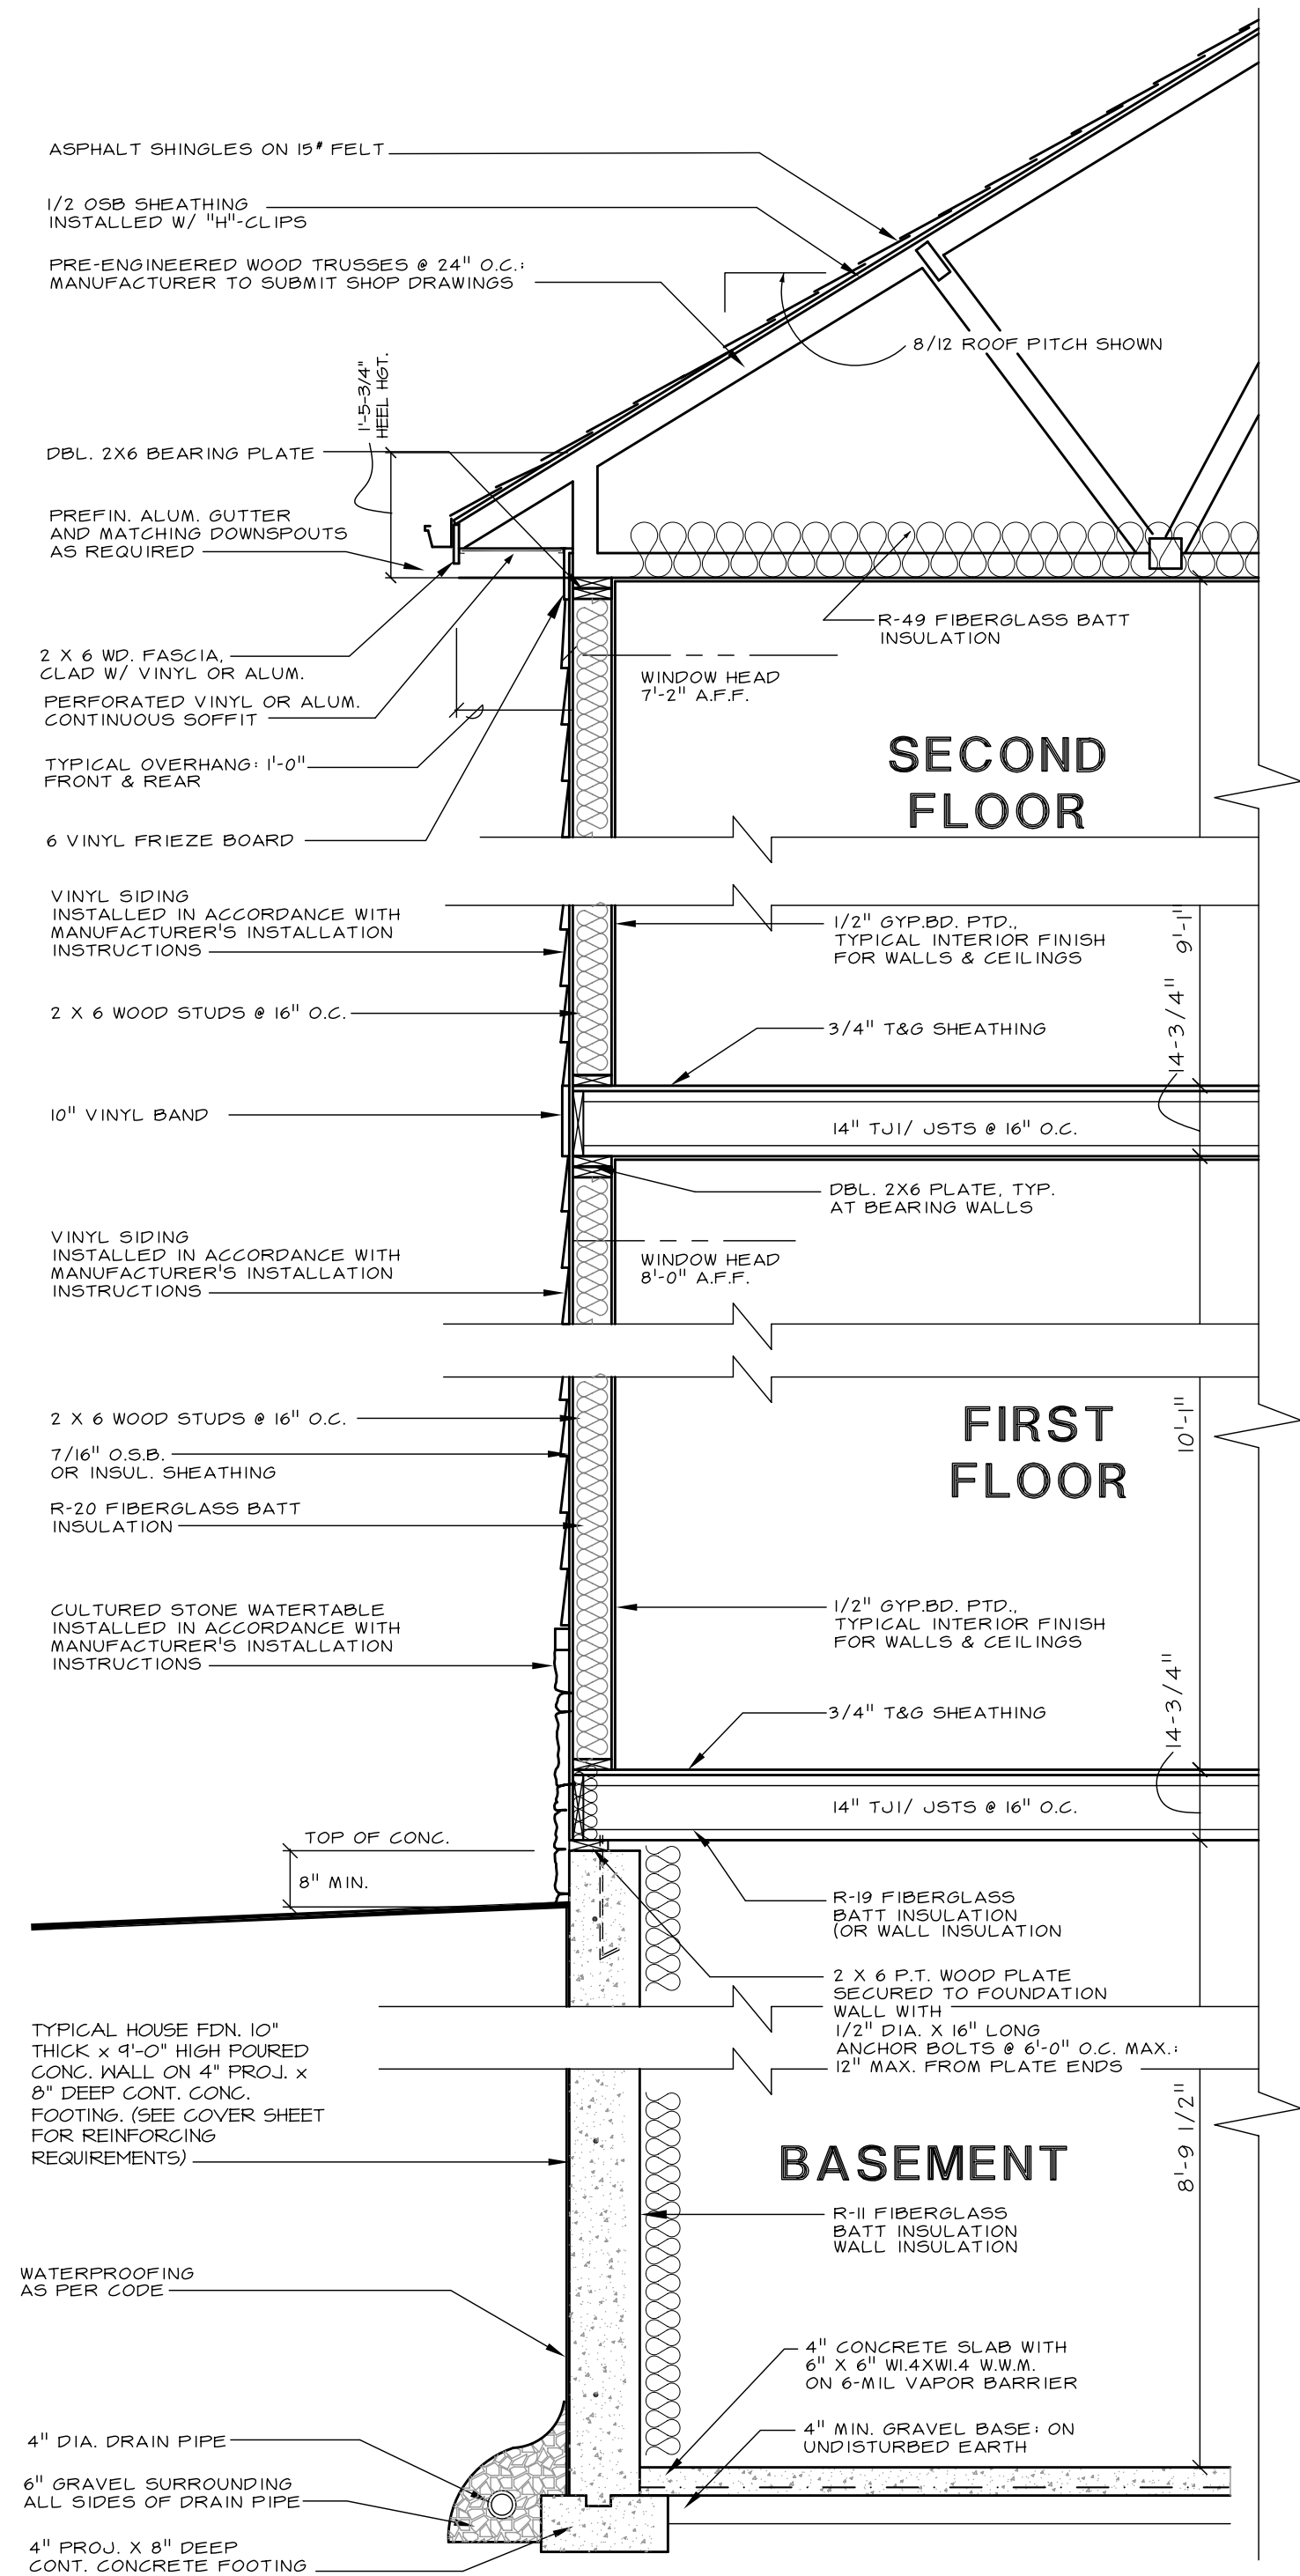

TYP. WALL SECTION

SCALE: 1/2"=1'-0"

REVISED PERMIT SET 4-1-14

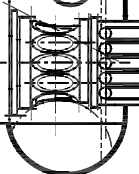**caddworks** inc.

RESIDENTIAL DESIGN

332 WEST PATRICK STREET / FREDERICK, MD / 21701

(V) 301.695.9121 (E) DESIGN@CADDWORKS.NET

(F) 301.695.4868 (W) WWW.CADDWORKS.NET

SUBMITTALS

ISSUE DATE	DRAWN BY	REMARKS
11-1-13	DNR	PRELIM.
11-4-13	DNR	REVISED ROOF PLAN
11-12-13	DNR	ADDED BILCO BASEMENT DOORS
12-15-13	DNR	REVISIONS TO ELEVATIONS
1-31-14	DNR	UPDATED PLANS
4-1-14	DNR	REVISED PERMIT SET

PROPOSED HOME FOR:

CAROL SCOTT & JASON STEINHORN

5148 BONNIE ACRES


ELLICOTT CITY, HOWARD COUNTY

SHEET NO.

A-9

PROJ. NO.: 1279

© Copyright Caddworks, Inc. expressly reserves its common law copyright and other property rights in these plans. These are not to be reproduced, changed, copied in any form or manner, or otherwise used without the written permission and consent of Caddworks, Inc.

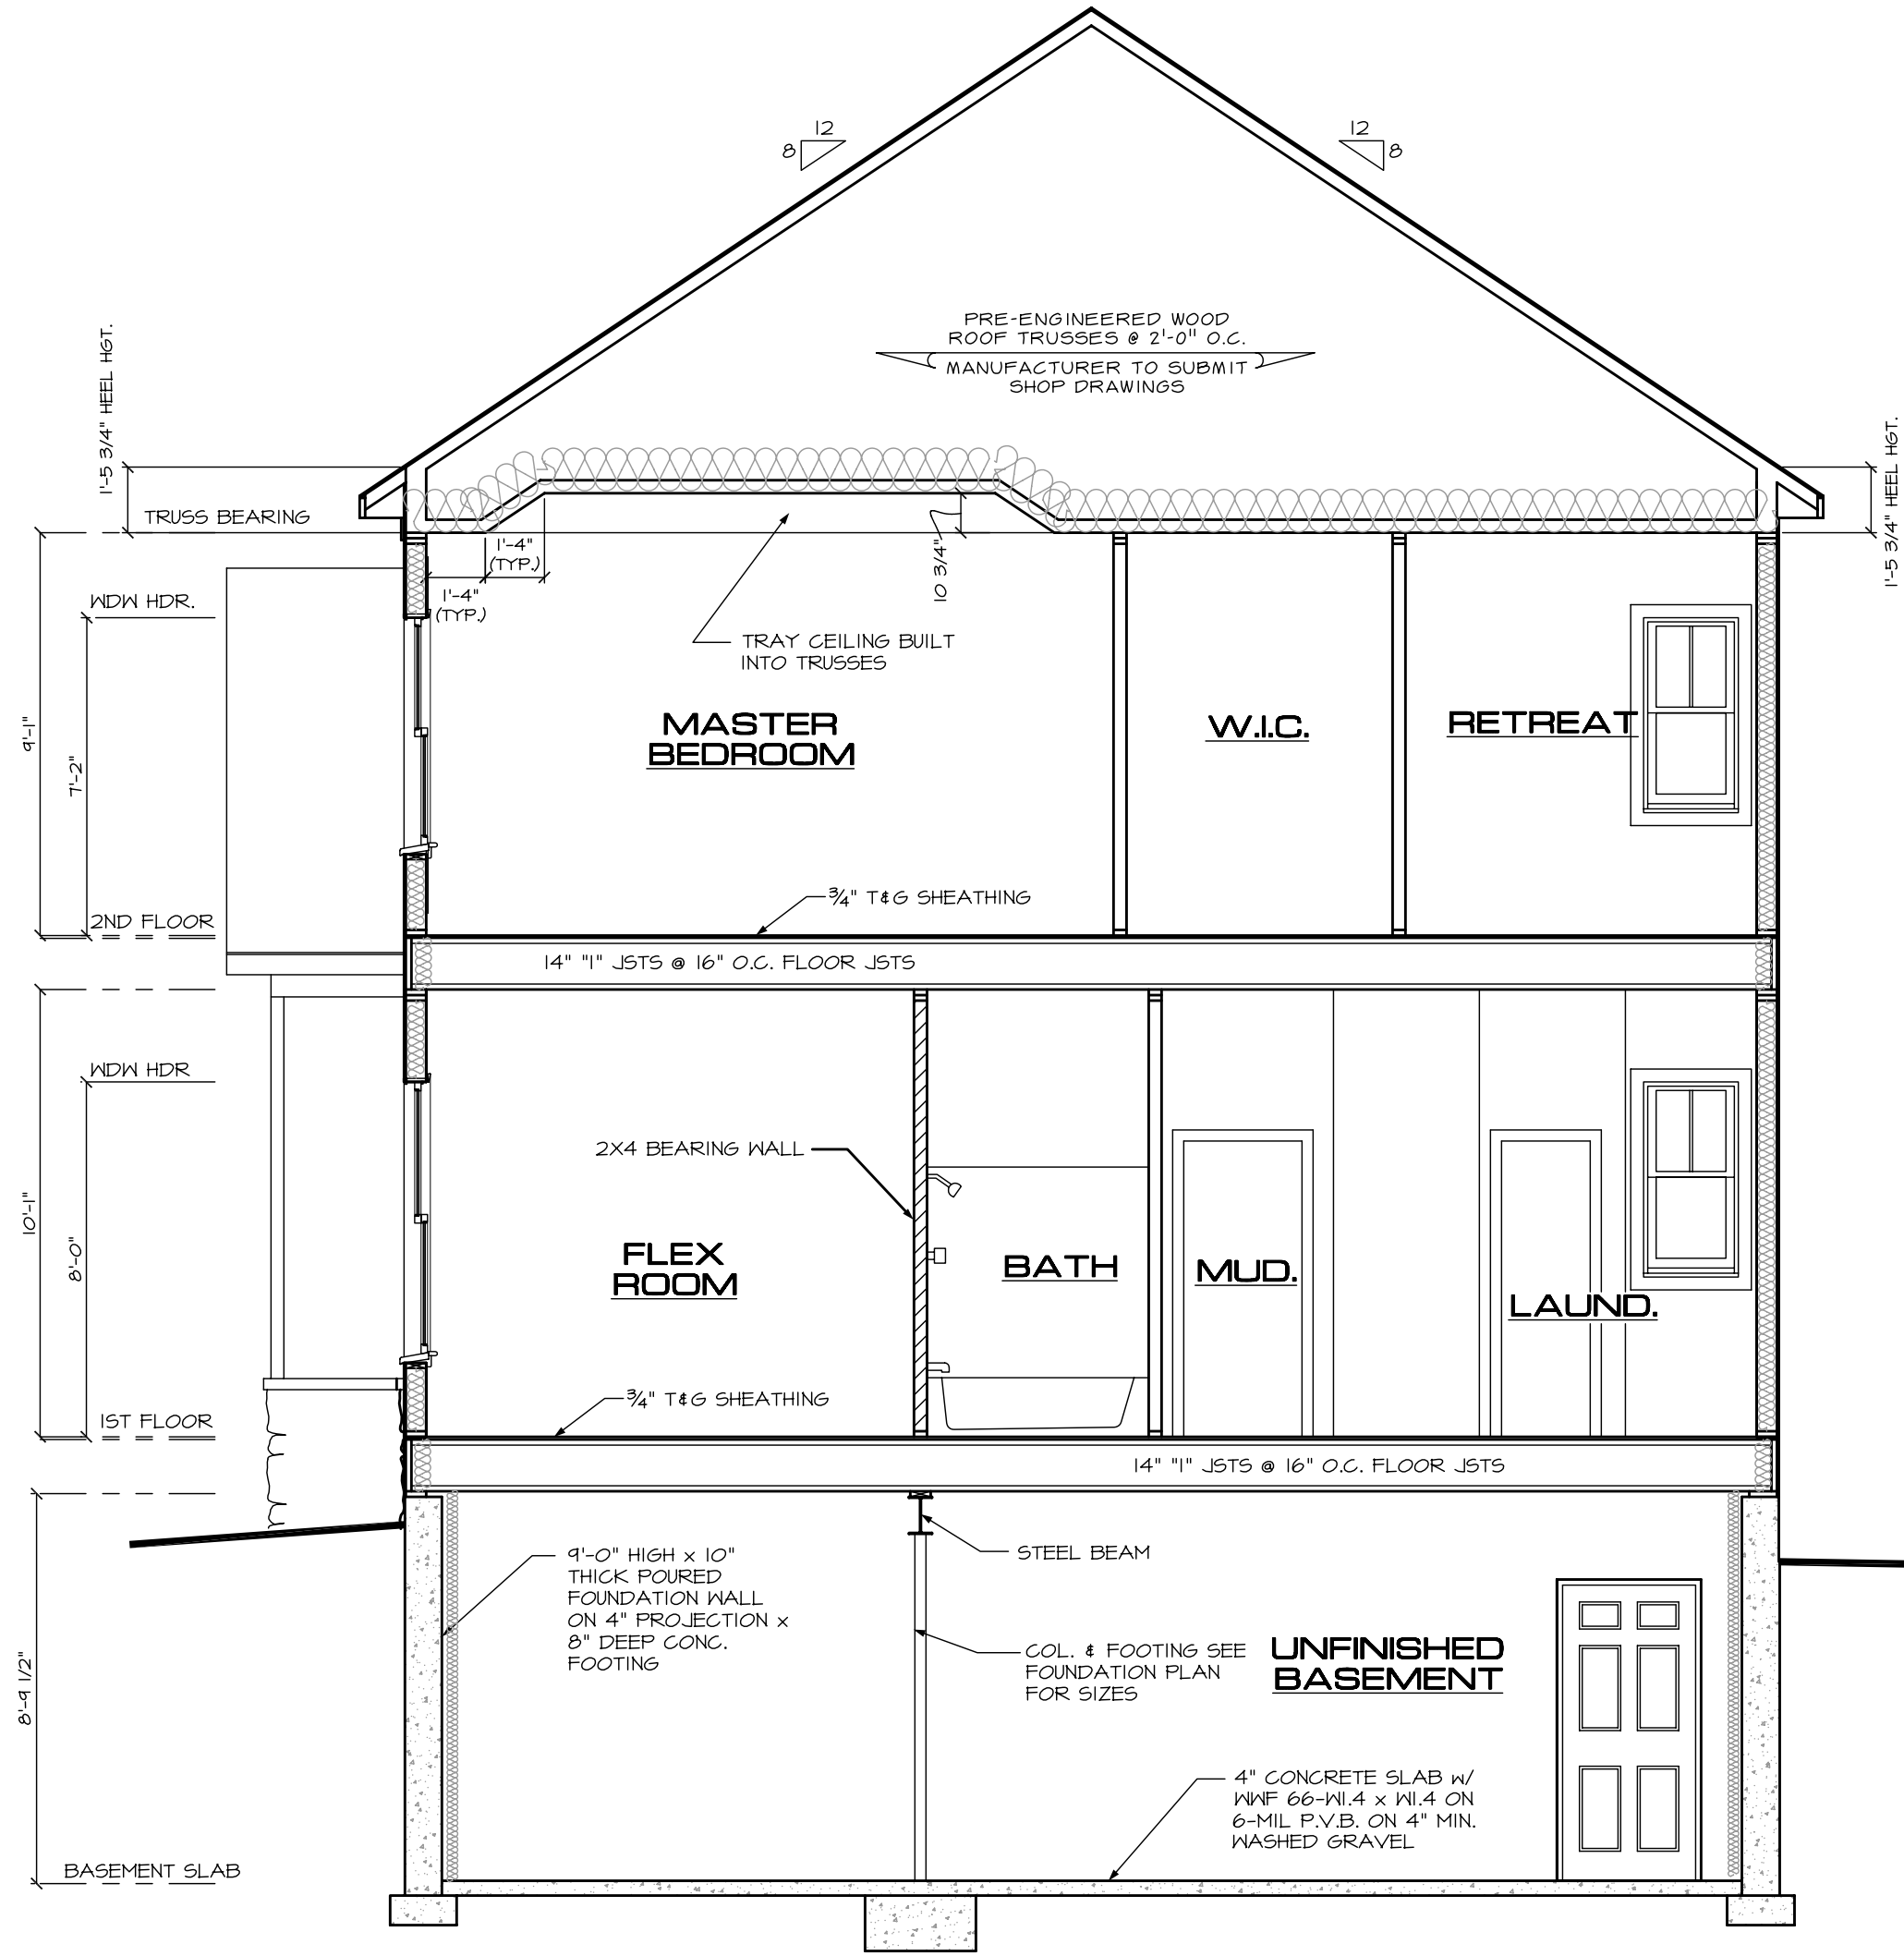

SECTION B

SCALE: 1/4"=1'-0"

REVISED PERMIT SET 4-1-14


PROPOSED HOME FOR:

CAROL SCOTT & JASON STEINHORN
5148 BONNIE ACRES
ELLCOTT CITY, HOWARD COUNTY

SECTION @
B


SUBMITTALS

ISSUE DATE	DRAWN BY	REMARKS
11-1-13	DWR	PRELIM.
11-4-13	DWR	REVISED ROOF PLAN
11-12-13	DWR	ADDED BILCO BASEMENT DOORS
12-13-13	DWR	REVISIONS & ELEVATIONS
1-31-14	DWR	UPDATED PLANS
4-1-14	DWR	REVISED PERMIT SET

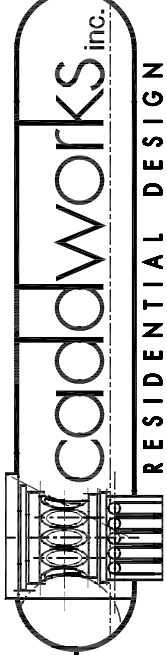


332 WEST PATRICK STREET / FREDERICK, MD / 21701
(V) 301.695.9121 (E) DESIGN@CADDWORKS.NET
(F) 301.695.4868 (W) WWW.CADDWORKS.NET

© Copyright Caddworks, Inc. expressly reserves its common law copyright and other property rights in these plans. These are not to be reproduced, changed, copied in any form or manner, in whole or in part, without the expressed written permission and consent of Caddworks, Inc.

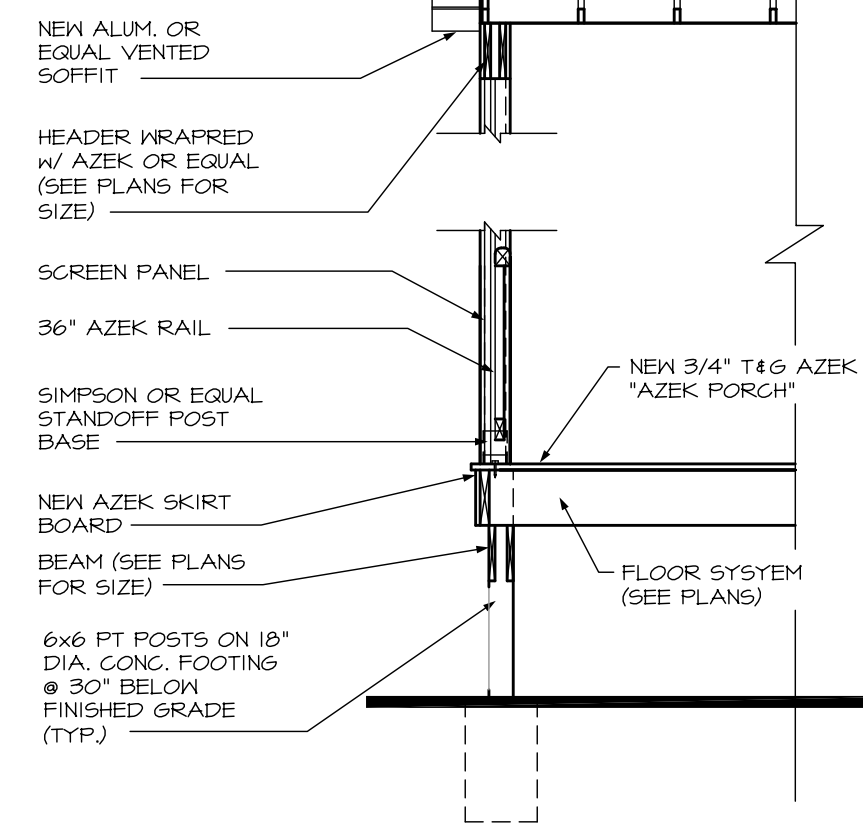

SCALE: 1/4"=1'-0"

© Copyright Caddworks, Inc. expressly reserves its common law copyright and other property rights in these plans. These are not to be reproduced, changed or copied in any form or manner whatsoever, nor are they to be assigned to any third party, without first obtaining the expressed written permission and consent of Caddworks, Inc.

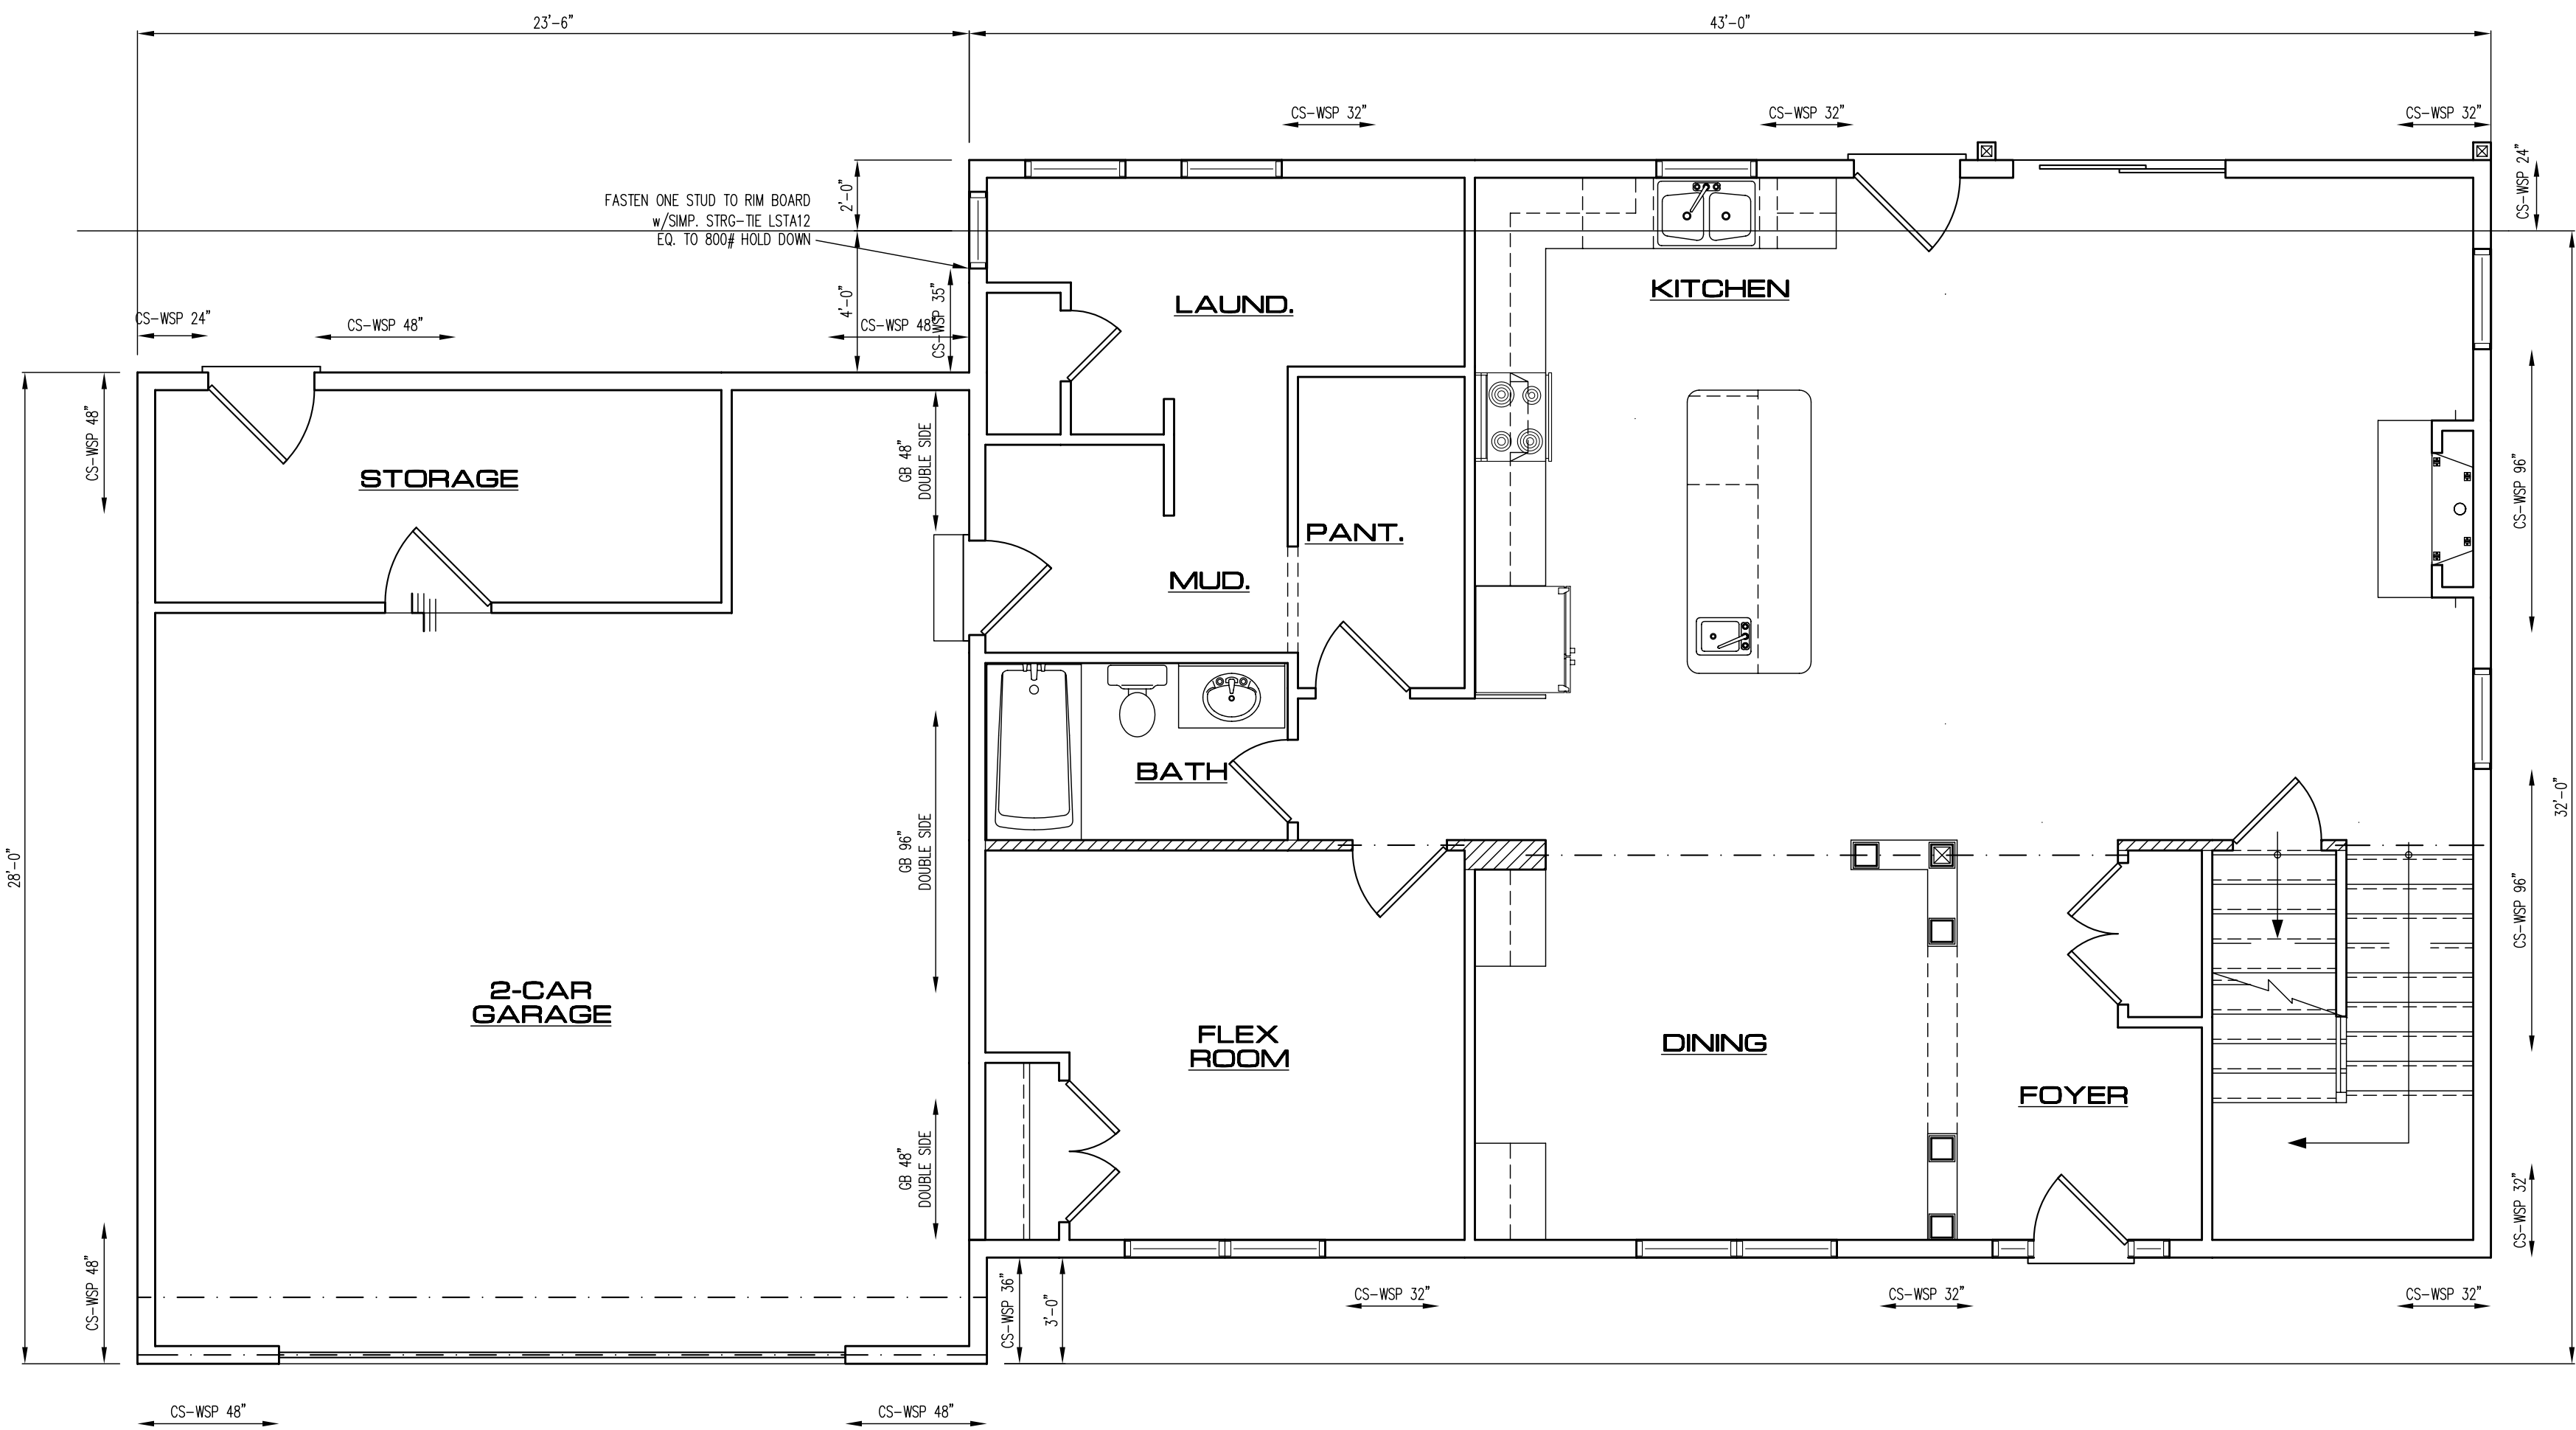

FRAMING CARPENTER NOTE:

SEE DETAIL SHEET FOR FRAMING AND NAILING INSTRUCTIONS REQUIRED AT LOCATIONS LABELED "CS-WSP #\"/>

FIRST FLOOR LATERAL BRACING

SCALE: 1/4"=1'-0"

WIND SPEED (MPH)		90		90		90		90		90		90		90		90		90	
BRACED WALL LINE		1st front		1st back		1st left		1st mid		1st right		2nd front		2nd back		2nd left		2nd right	
STORY																			
BRACED WALL PANEL METHOD		CS-WSP CSPP CS-G		CS-WSP CSPP CS-G		CS-WSP CSPP CS-G		GB		CS-WSP CSPP CS-G		CS-WSP CSPP CS-G		CS-WSP CSPP CS-G		CS-WSP CSPP CS-G		CS-WSP CSPP CS-G	
AVG BWL SPACING (ft)		32		32		23.5		33.25		43		31		31		43		43	
TABLET REQUIRED (ft)		9.60		9.60		4.02		20.29		12.75		5.10		5.10		6.45		6.45	
ADJUSTMENT	EXPOSURE	B	1.00	B	1.00	B	1.00	B	1.00	B	1.00	B	1.00	B	1.00	B	1.00	B	1.00
	EAVE HEIGHT (ft)	11.50	1.02	11.50	1.02	8.75	0.91	11.50	1.02	11.50	1.02	11.50	1.04	11.50	1.04	11.50	1.04	11.50	1.04
	WALL HEIGHT (ft)	10.00	1.00	10.00	1.00	12.00	1.10	10.00	1.00	10.00	0.95	9.00	0.95	9.00	0.95	9.00	0.95	9.00	0.95
	R-BW-L	2.00	1.00	2.00	1.00	3.00	1.30	3.00	1.30	3.00	1.30	2.00	1.00	2.00	1.00	2.00	1.00	2.00	1.00
	CHG INTERIOR GB	NO	1.00	NO	1.00	YES	1.40	NO	1.00	NO	1.00	NO	1.00	NO	1.00	NO	1.00	NO	1.00
	ADD PAR BROW HOLD DOWN	NO	1.00	NO	1.00	NO	1.00	NO	1.00	NO	1.00	NO	1.00	NO	1.00	NO	1.00	NO	1.00
METHOD GB FASTEN @ 4" c/c		NO	1.00	NO	1.00	NO	1.00	NO	1.00	NO	1.00	NO	1.00	NO	1.00	NO	1.00	NO	1.00
REQUIRED BWL LENGTH (ft)		9.78		9.78		7.30		26.87		16.89		5.03		5.03		6.36		6.36	
ACTUAL BWL	METHOD	CS-WSP	CS-WSP	CS-WSP	CS-WSP	CS-WSP	CS-WSP	CS-WSP	CS-WSP	CS-WSP	CS-WSP	CS-WSP	CS-WSP	CS-WSP	CS-WSP	CS-WSP	CS-WSP	CS-WSP	CS-WSP
	LENGTH (ft)	4.00	4.00	4.00	4.00	3.00	8.00	2.25	2.25	2.25	2.25	2.25	2.25	2.25	2.25	2.25	2.25	2.25	2.25
	CONTRIBUTING LENGTH	4.00	4.00	4.00	4.00	3.00	8.00	2.25	2.25	2.25	2.25	2.25	2.25	2.25	2.25	2.25	2.25	2.25	2.25
	1	CS-WSP	CS-WSP	CS-WSP	CS-WSP	CS-WSP	CS-WSP	CS-WSP	CS-WSP	CS-WSP	CS-WSP	CS-WSP	CS-WSP	CS-WSP	CS-WSP	CS-WSP	CS-WSP	CS-WSP	CS-WSP
	2	CS-WSP	CS-WSP	CS-WSP	CS-WSP	CS-WSP	CS-WSP	CS-WSP	CS-WSP	CS-WSP	CS-WSP	CS-WSP	CS-WSP	CS-WSP	CS-WSP	CS-WSP	CS-WSP	CS-WSP	CS-WSP
	3	CS-WSP	CS-WSP	CS-WSP	CS-WSP	CS-WSP	CS-WSP	CS-WSP	CS-WSP	CS-WSP	CS-WSP	CS-WSP	CS-WSP	CS-WSP	CS-WSP	CS-WSP	CS-WSP	CS-WSP	CS-WSP
ACTUAL BWL LENGTH (ft)		16.01		16.01		8.00		29.92		16.87		9.00		9.00		6.75		6.75	
ACTUAL S REQUIRED		YES		YES		YES		YES		YES		YES		YES		YES		YES	
PRICE		BWL 4x12 ASPART		YES		YES		YES		YES		YES		YES		YES		YES	
BWL		Length of BWL (ft)		66.5		26		34		31		43		43		31		31	
BWL		BWL 1 x 12, 2 x 12		YES		YES		YES		YES		YES		YES		YES		YES	
ENDS		BWL WITH 12' OF END		YES		YES		YES		YES		YES		YES		YES		YES	
ENDS		CONTINUOUS END CONDITION		1		1		1		1		1		1		1		1	
ENDS		BWL COMPLIANCE PASS-FAIL		PASS		PASS		PASS		PASS		PASS		PASS		PASS		PASS	



26 NORTH FOURTH STREET
GETTYSBURG, PA 17325
(717) 337-1335
www.SERLLC.us



Professional Certification. I hereby certify that these documents were prepared or approved by me, and that I am a duly licensed professional engineer under the laws of the State of Maryland, License No. 24342, Expiration Date: 11-17-2015.

REVISED PERMIT SET 4-1-14

PROPOSED HOME FOR:
CAROL SCOTT & JASON STEINHORN
5148 BONNIE ACRES
ELLICOTT CITY, HOWARD COUNTY

SHEET NO.
L-1

PROJ. NO.: 1279



332 WEST PATRICK STREET / FREDERICK, MD / 21701
(V) 301.695.9121 (E) DESIGN@CADDWORKS.NET
(F) 301.695.4868 (W) WWW.CADDWORKS.NET

© Copyright Caddworks, Inc. expressly reserves its common law copyright and other property rights in these plans. These are not to be reproduced, changed, copied in any form or manner, or otherwise used without the expressed written permission and consent of Caddworks, Inc.

SUBMITTALS

ISSUE DATE	DRAWN BY	REMARKS
11-1-13	DWR	PRELIM.
11-4-13	DWR	REVISED ROOF PLAN
11-12-13	DWR	ADDED BILCO BASEMENT DOORS
12-15-13	DWR	REVISIONS TO ELEVATIONS
1-31-14	DWR	UPDATED PLANS
4-1-14	DWR	REVISED PERMIT SET



CONTINUOUS RIM OR BAND JOIST OR GABLE TRUSS

TOE NAIL RIM TO TOP PLATE

8d @ 6" o.c. ALONG BRACED WALL PANEL

7/16" OSB OR 1/2" PLYWOOD SHEATHING-BRACED WALL PANEL WHERE INDICATED ON PLAN, 8d NAILS @ 6" o.c. EDGES, 8d NAILS @ 12" o.c. INTERMEDIATE SUPPORTS

1/2" GYPSUM WALL BOARD

BRACED WALL PANEL

BOTTOM PLATE TO RIM (3)-16d @ 16" o.c. ALONG BRACED WALL PANEL

CONTINUOUS RIM OR BAND JOIST

CONTINUOUS RIM OR END JOIST OR GABLE TRUSS

8d @ 6" o.c. ALONG BRACED WALL PANEL

15 3/4" MAX.

2" MAX. OPEN

SOLID BLOCKING BETWEEN RAFTERS OR TRUSSES

8d @ 6" o.c. ALONG BRACED WALL PANEL

BOTTOM PLATE TO RIM (3)-16d @ 16" o.c. ALONG BRACED WALL PANEL



CONTINUOUS RIM OR BAND JOIST

BRACED WALL PANEL FASTENING DETAILS

DETAIL APPLIES ONLY WHERE INDICATED ON PLAN "WSP #" OR "CS-WSP #"



DETAIL APPLIES ONLY WHERE INDICATED ON PLAN "GB #"

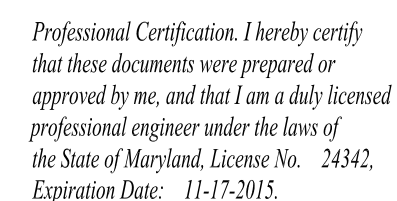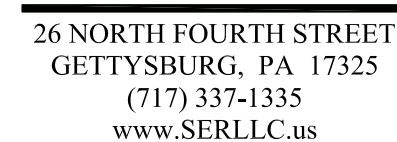

REVISED PERMIT SET 4-1-14

PROPOSED HOME FOR:


CAROL SCOTT & JASON STEINHORN

5148 BONNIE ACRES
ELLICOTT CITY, HOWARD COUNTY

LATERAL BRACE DETAILS

SUBMITTALS

ISSUE DATE	DRAWN BY	REMARKS
11-1-13	DWR	PRELIM
11-4-13	DWR	REVISED ROOF PLAN
11-12-13	DWR	ADDED BILCO BASMENT DOORS
12-13-13	DWR	REVISIONS & ELEVATIONS
1-31-14	DWR	UPDATED PLANS
4-1-14	DWR	REVISED PERMIT SET

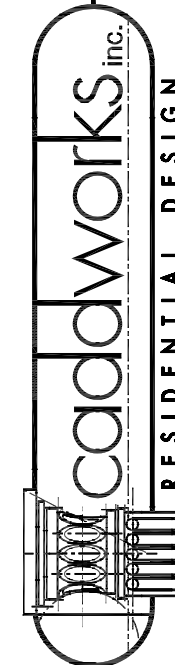

332 WEST PATRICK STREET / FREDERICK, MD / 21701
(V) 301.695.9121 (E) DESIGN@CADDWORKS.NET
(F) 301.695.4868 (W) WWW.CADDWORKS.NET

© Copyright Caddworks, Inc. expressly reserves its common law copyright and other property rights in these plans. These are not to be reproduced, changed or copied in any form or manner whatsoever, nor are they to be assigned to any third party, without first obtaining the expressed written permission and consent of Caddworks, Inc.