



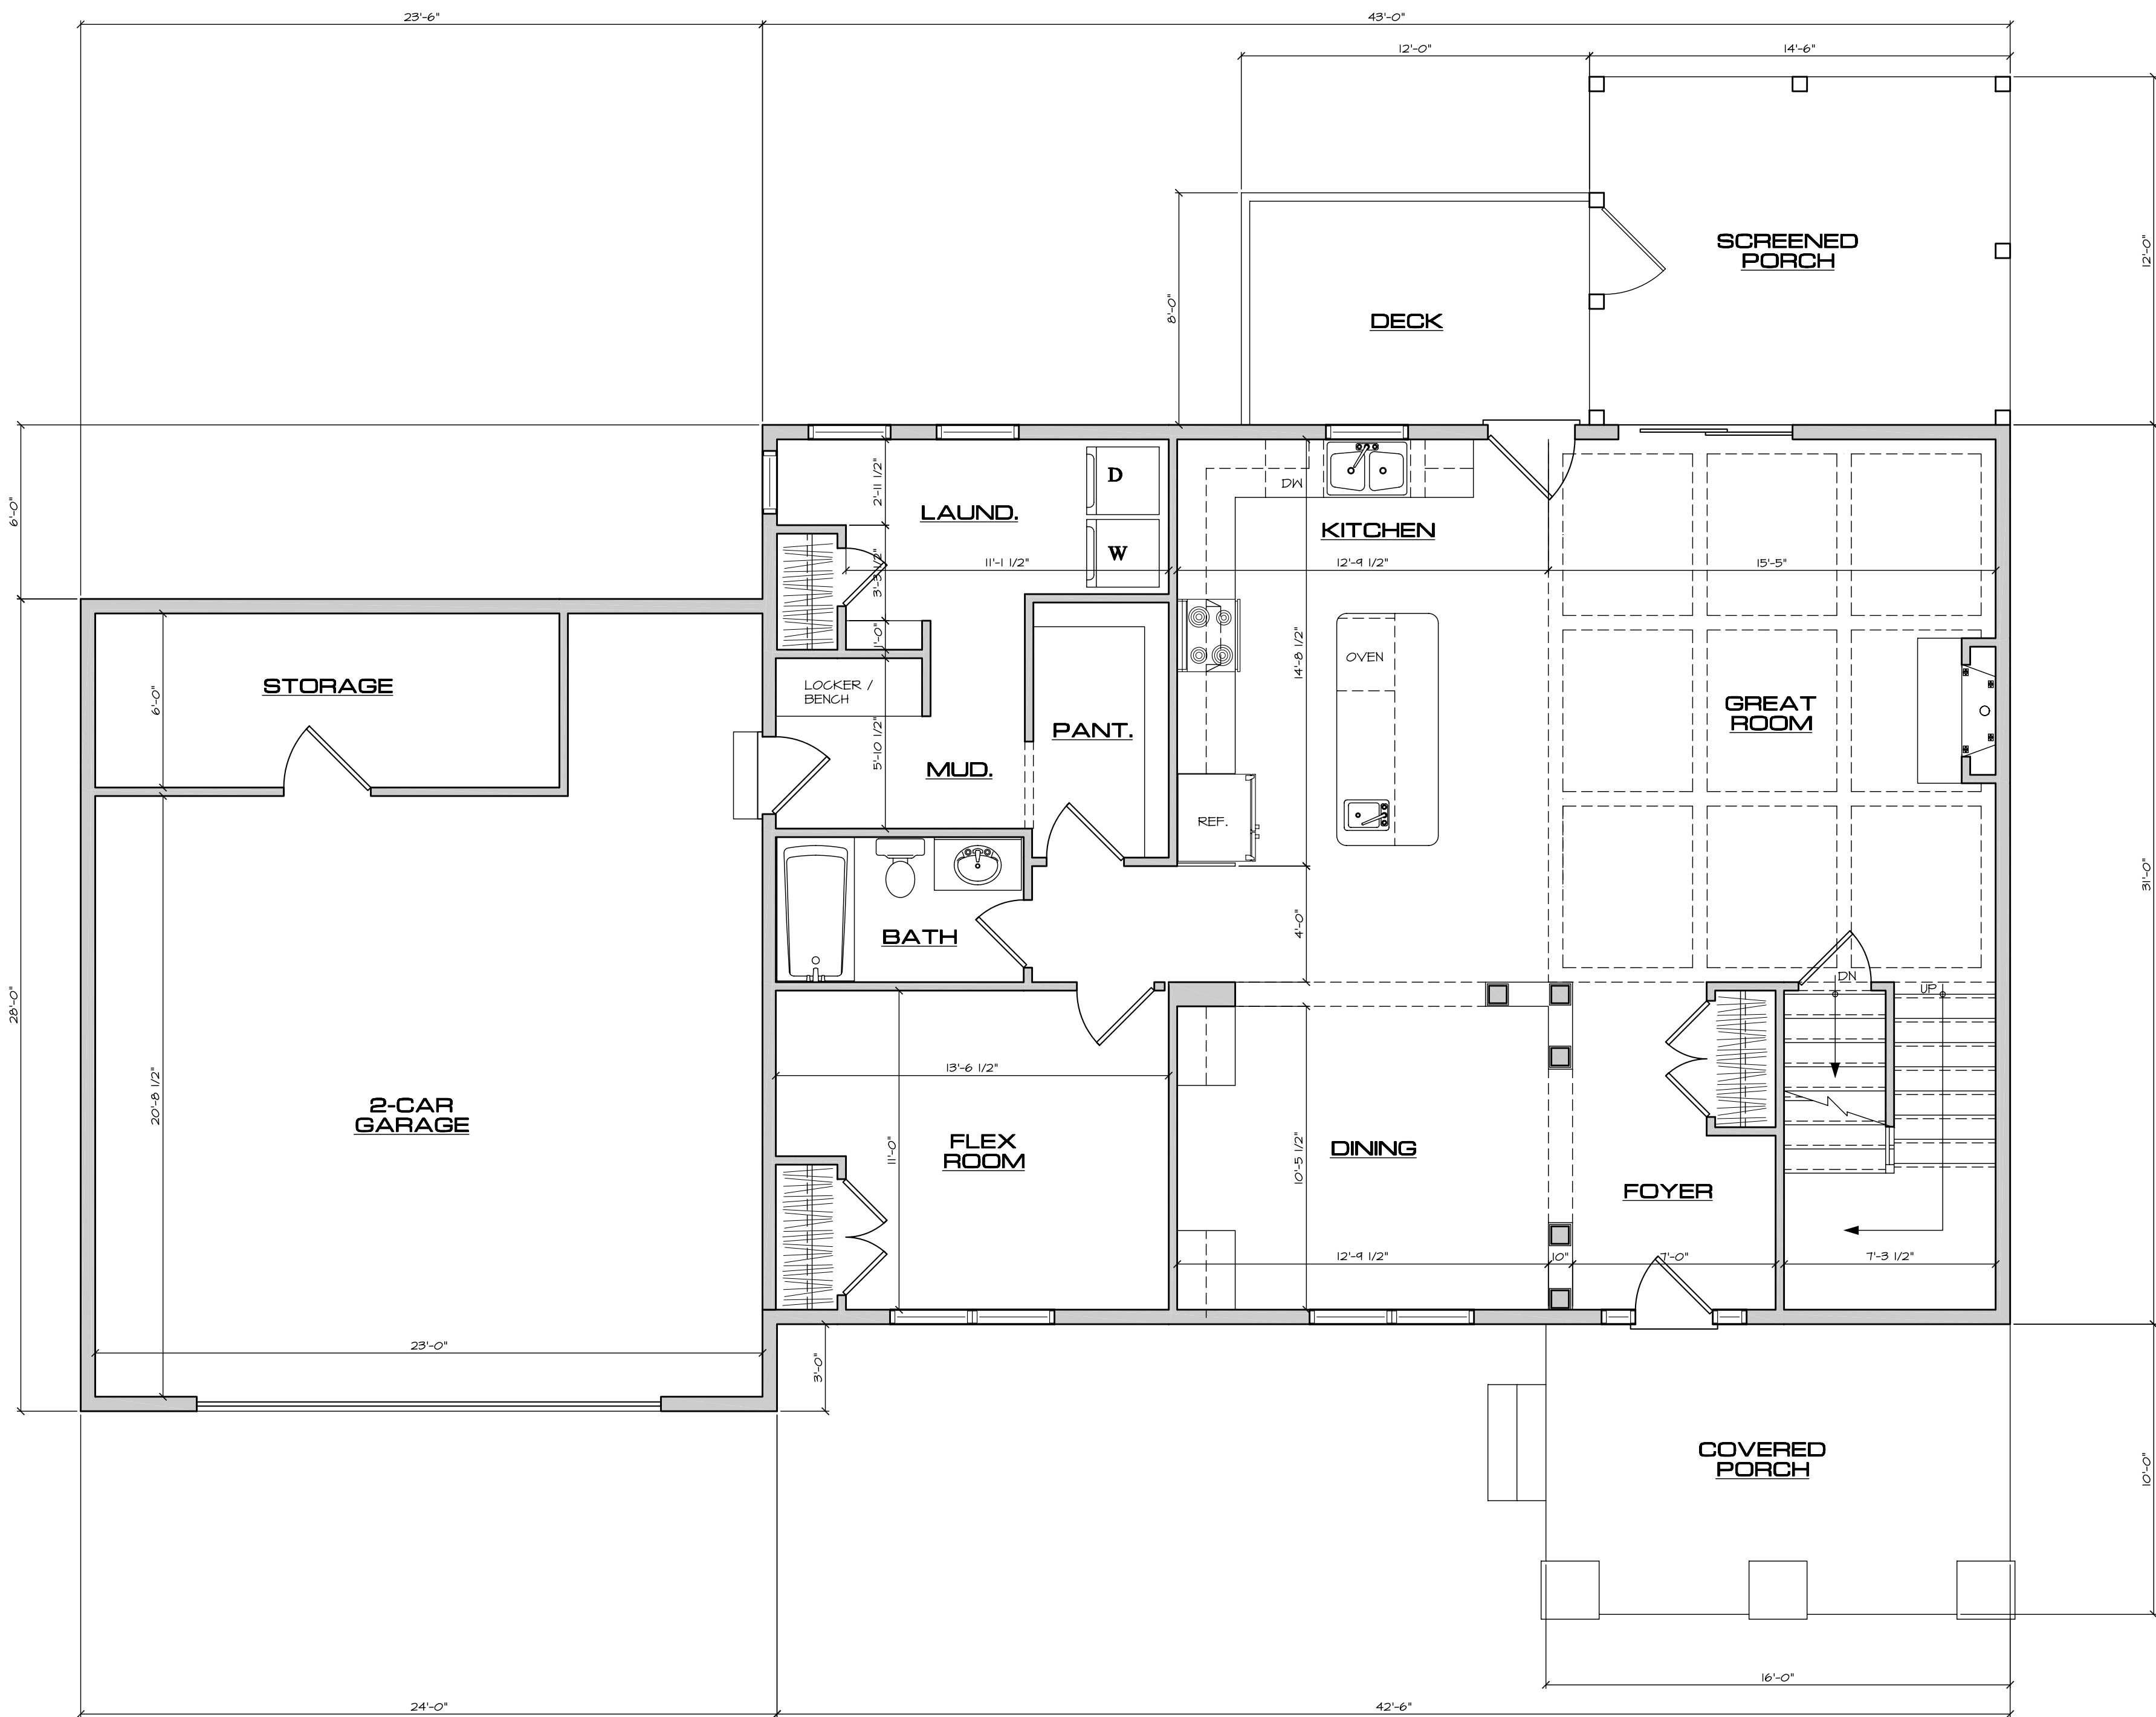

FIRST FLOOR PLAN

1333 SQ. FT. 1ST FLOOR SCALE: 1/4"=1'-0"

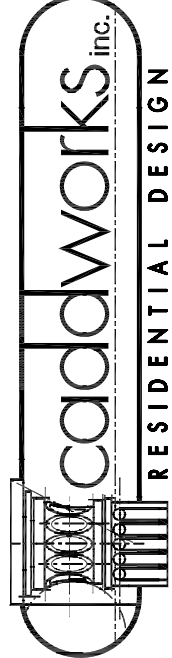

RESIDENTIAL DESIGN
332 WEST PATRICK STREET / FREDERICK, MD / 21701
(V) 301.695.9121 (E) DESIGN@CADDWORKS.NET
(F) 301.695.4868 (W) WWW.CADDWORKS.NET

© Copyright Caddworks, Inc. expressly reserves its common law copyright and other property rights in these plans. These are not to be reproduced, changed or copied in any form or manner whatsoever, without the prior written permission and consent of Caddworks, Inc.

SUBMITTALS

ISSUE DATE	DRAWN BY	REMARKS
11-1-13	DWR	PRELIM.


FIRST FLOOR PLAN

PROPOSED HOME FOR:

CAROL SCOTT & JASON STEI Horn
5148 BONNIE ACRES
ELLICOTT CITY, HOWARD COUNTY

SHEET NO.
A-1

PROJ. NO.: 1279

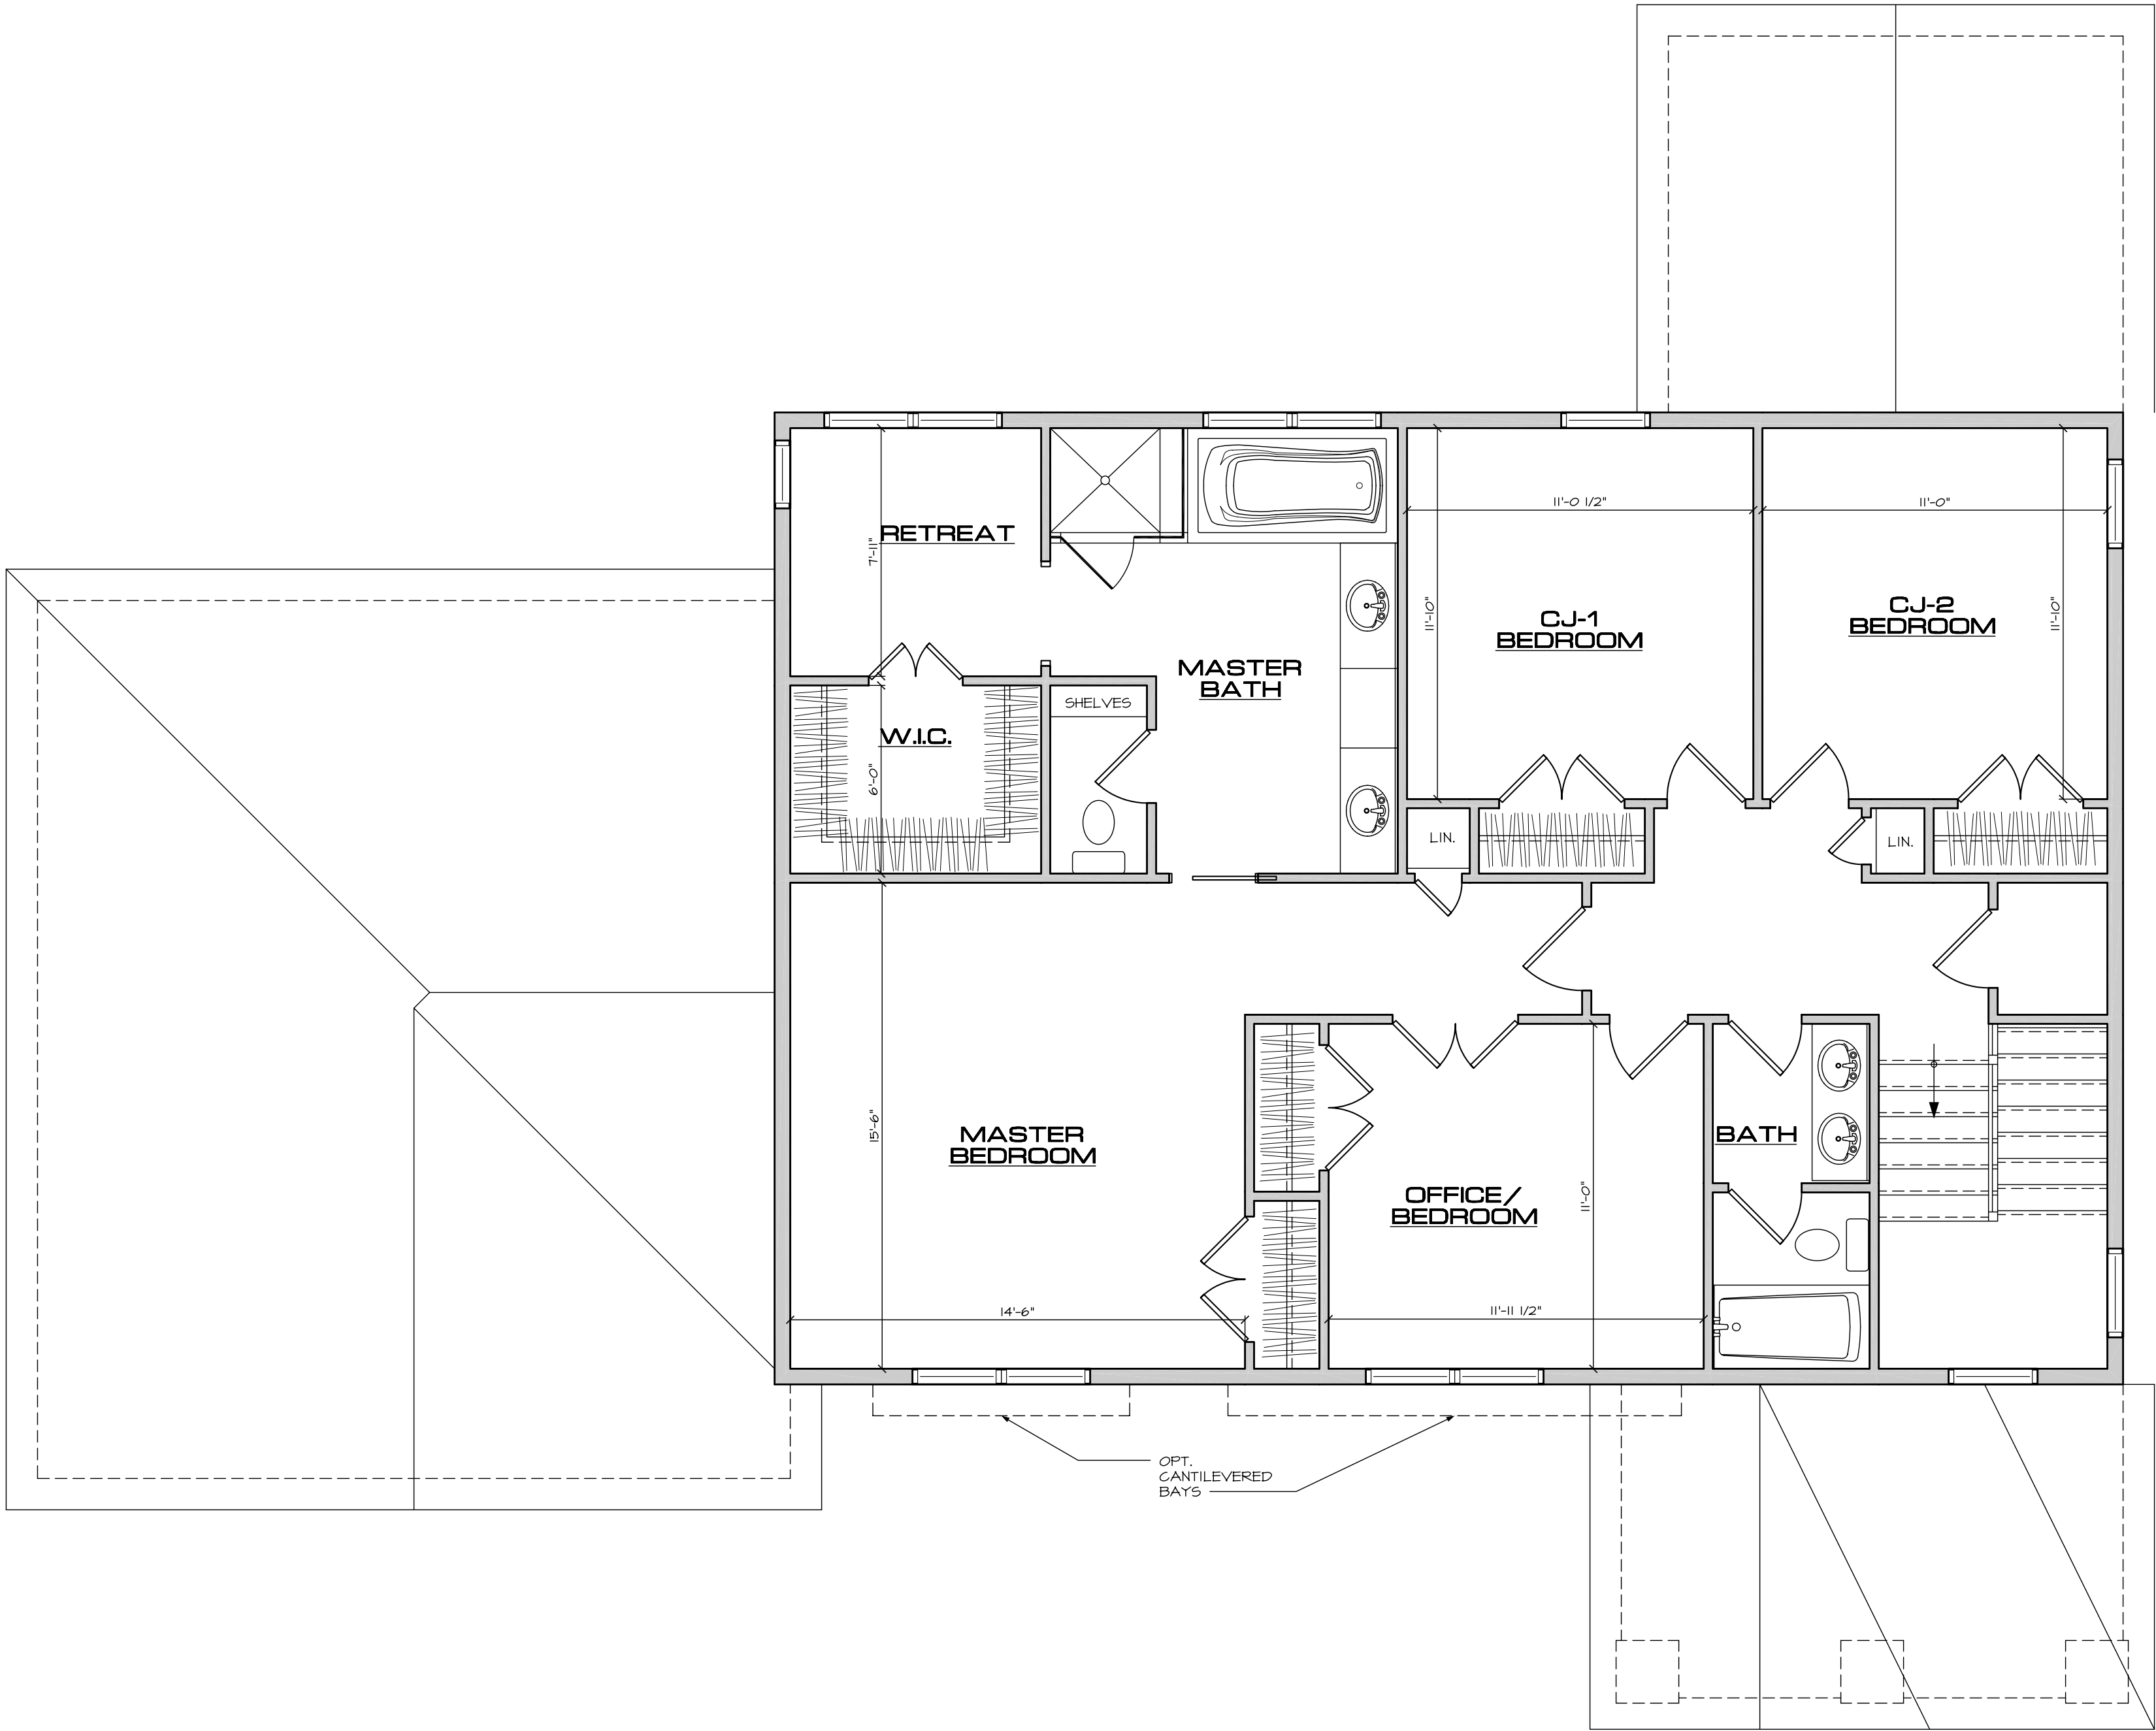

SECOND FLOOR PLAN

1247 SQ. FT 2ND FLOOR SCALE: 1/4"=1'-0"

PROPOSED HOME FOR:

CAROL SCOTT & JASON STEI Horn

5148 BONNIE ACRES
ELLICOTT CITY, HOWARD COUNTY


SHEET NO.

A-2

PROJ. NO.: 1279

SUBMITTALS

ISSUE DATE	DRAWN BY	REMARKS
11-13	DJR	PRELIM.

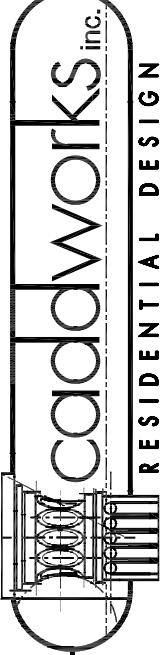


332 WEST PATRICK STREET / FREDERICK, MD / 21701
(V) 301.695.9121 (E) DESIGN@CADDWORKS.NET
(F) 301.695.4868 (W) WWW.CADDWORKS.NET

© Copyright Caddworks, Inc. expressly reserves its common law copyright and other property rights in these plans. These are not to be reproduced, changed or copied in any form or manner whatsoever, without the prior written permission and consent of Caddworks, Inc.




© Copyright Caddworks, Inc. expressly reserves its common law copyright and other property rights in these plans. These are not to be reproduced, changed or copied in any form or manner whatsoever, nor are they to be assigned to any third party, without first obtaining the expressed written permission and consent of Caddworks, Inc.

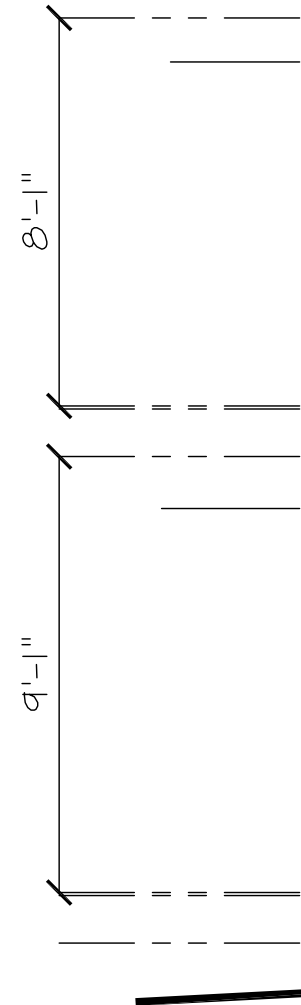


FRONT ELEVATION

SCALE: 1/4"=1'-0"

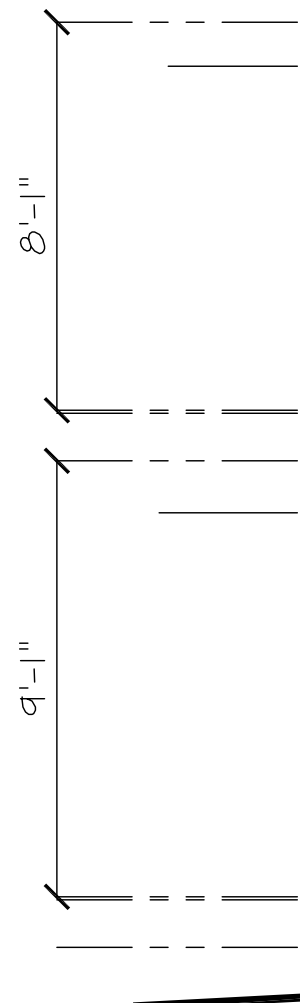

OPT. FRONT ELEVATION

SCALE: 1/4"=1'-0"

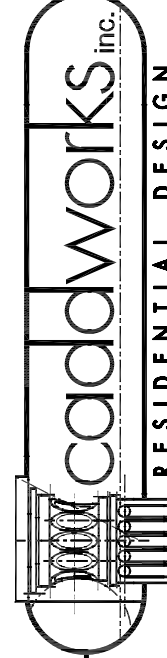

332 WEST PATRICK STREET / FREDERICK, MD / 21701
(V) 301.695.9121 (E) DESIGN@CADDWORKS.NET
(F) 301.695.4868 (W) WWW.CADDWORKS.NET

© Copyright Caddworks, Inc. expressly reserves its common law copyright and other property rights in these plans. These are not to be reproduced, changed, copied in any form or manner, or otherwise used without the expressed written permission and consent of Caddworks, Inc.

SUBMITTALS

ISSUE DATE	DRAWN BY	REMARKS	
		DWR	PRELIM.

FRONT ELEVATION

PROPOSED HOME FOR:

CAROL SCOTT & JASON STEI Horn

5148 BONNIE ACRES
ELLICOTT CITY, HOWARD COUNTY

SHEET NO.

A-4

PROJ. NO.: 1279