

5148 BONNIE ACRES DRIVE

SECOND FLOOR


FINISHED SPACE:

FIRST FLOOR = 1260 sf
 SECOND FLOOR = 1260 sf
 BASEMENT = 754 sf
 TOTAL = 3274 sf


UNFINISHED:

GARAGE = 484 sf
 FRONT PORCH = 140 sf
 SCREENED PORCH = 180 sf
 DECK = 49 sf
 BASEMENT OPTION 1 = 416 sf
 BASEMENT OPTION 2 = 338 sf
 TOTAL = 1269 sf/ 1191 sf


STRUCTURE DEPTH = 36'
 DEPTH W/ BACK PORCH = 48'
 WIDTH W/ GARAGE = 64'

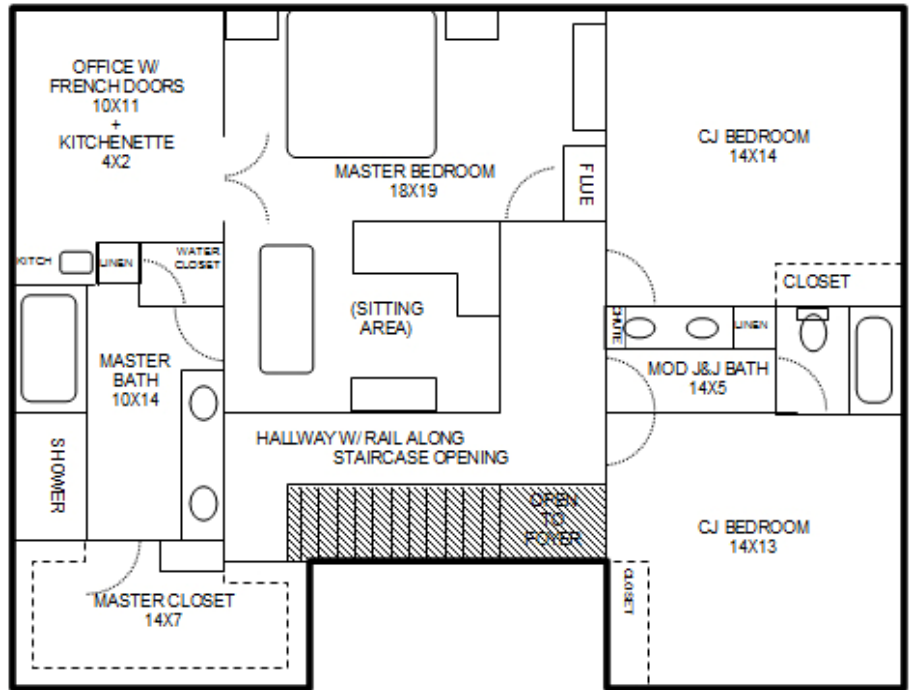

FIRST FLOOR

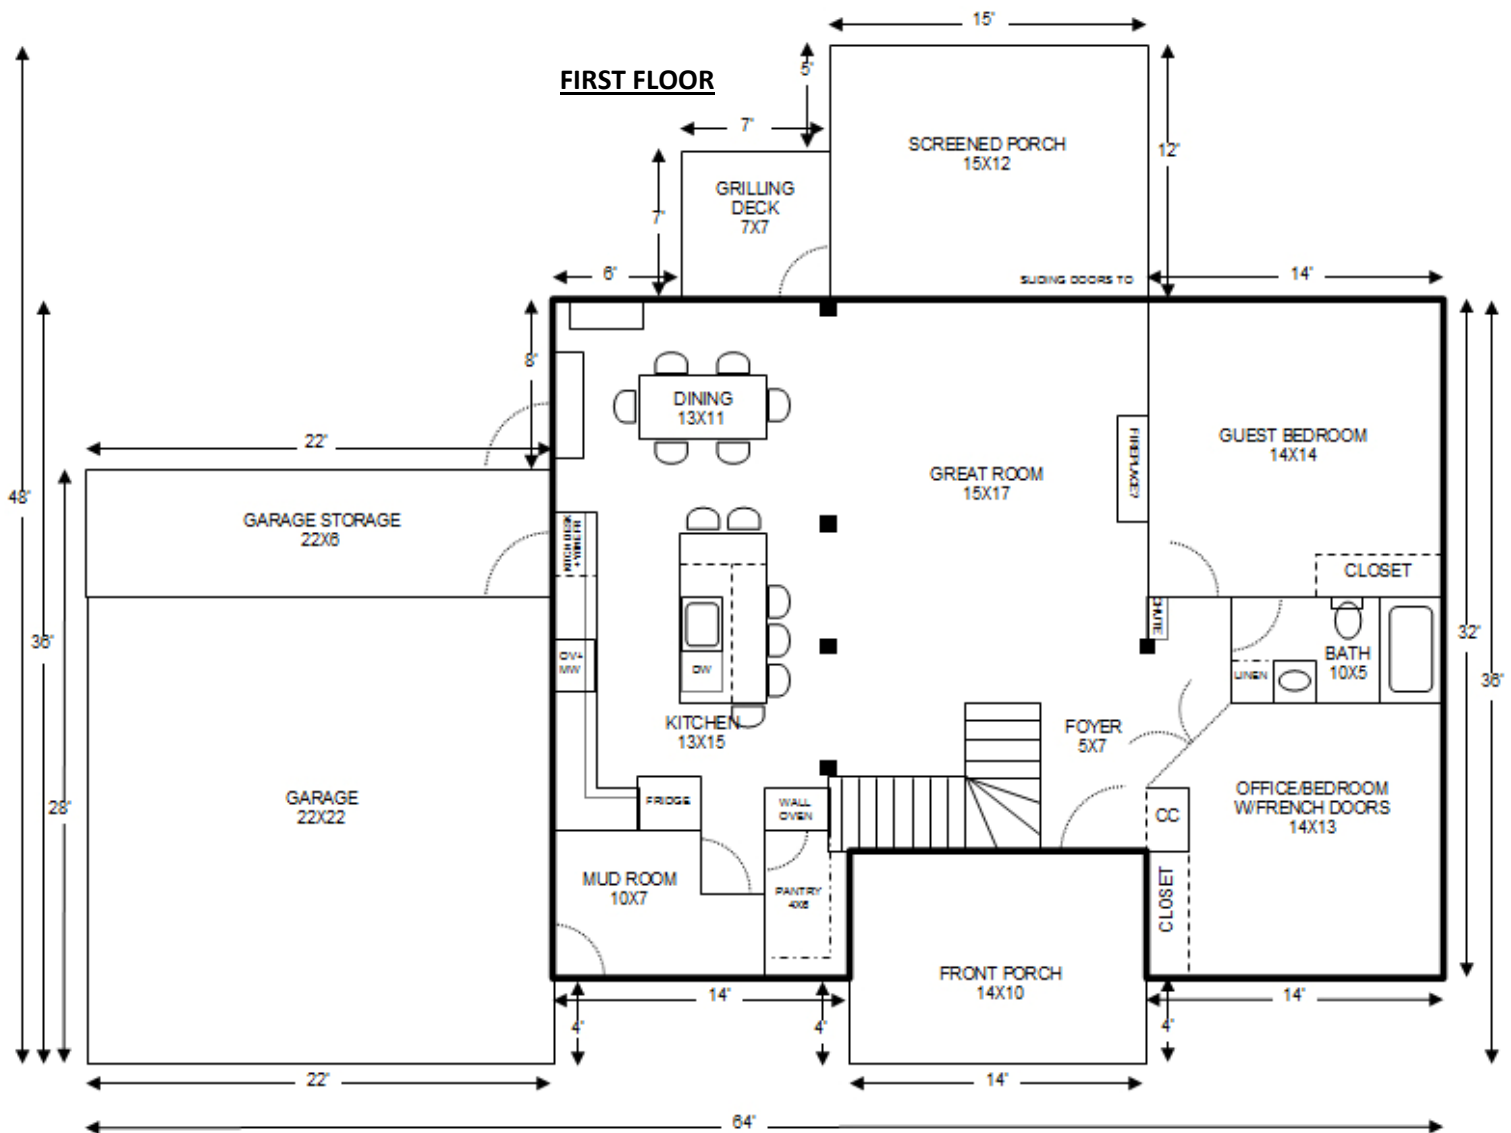

BASEMENT OPTION 1

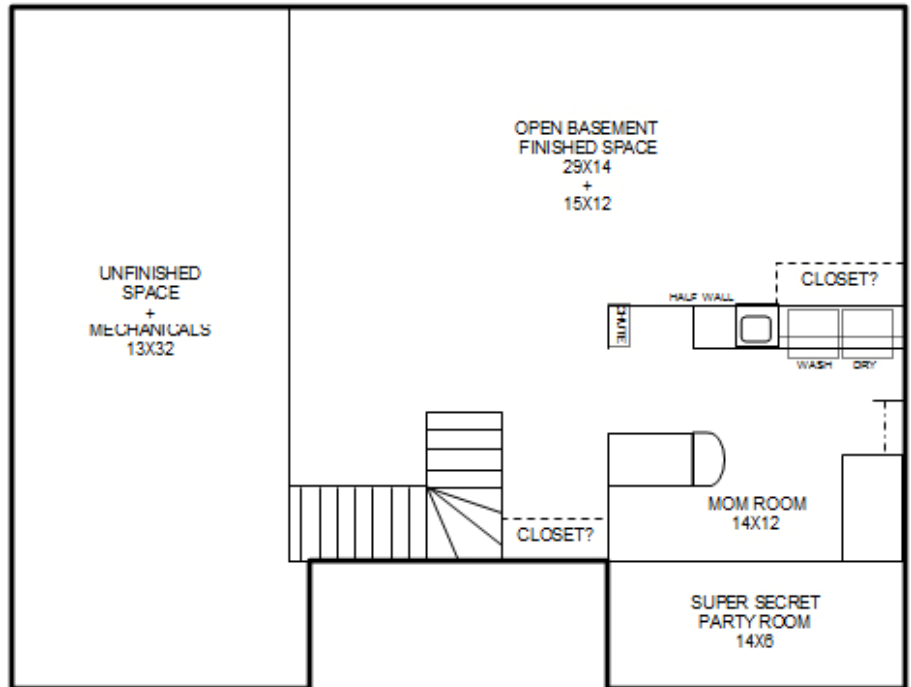

BASEMENT OPTION 2

