


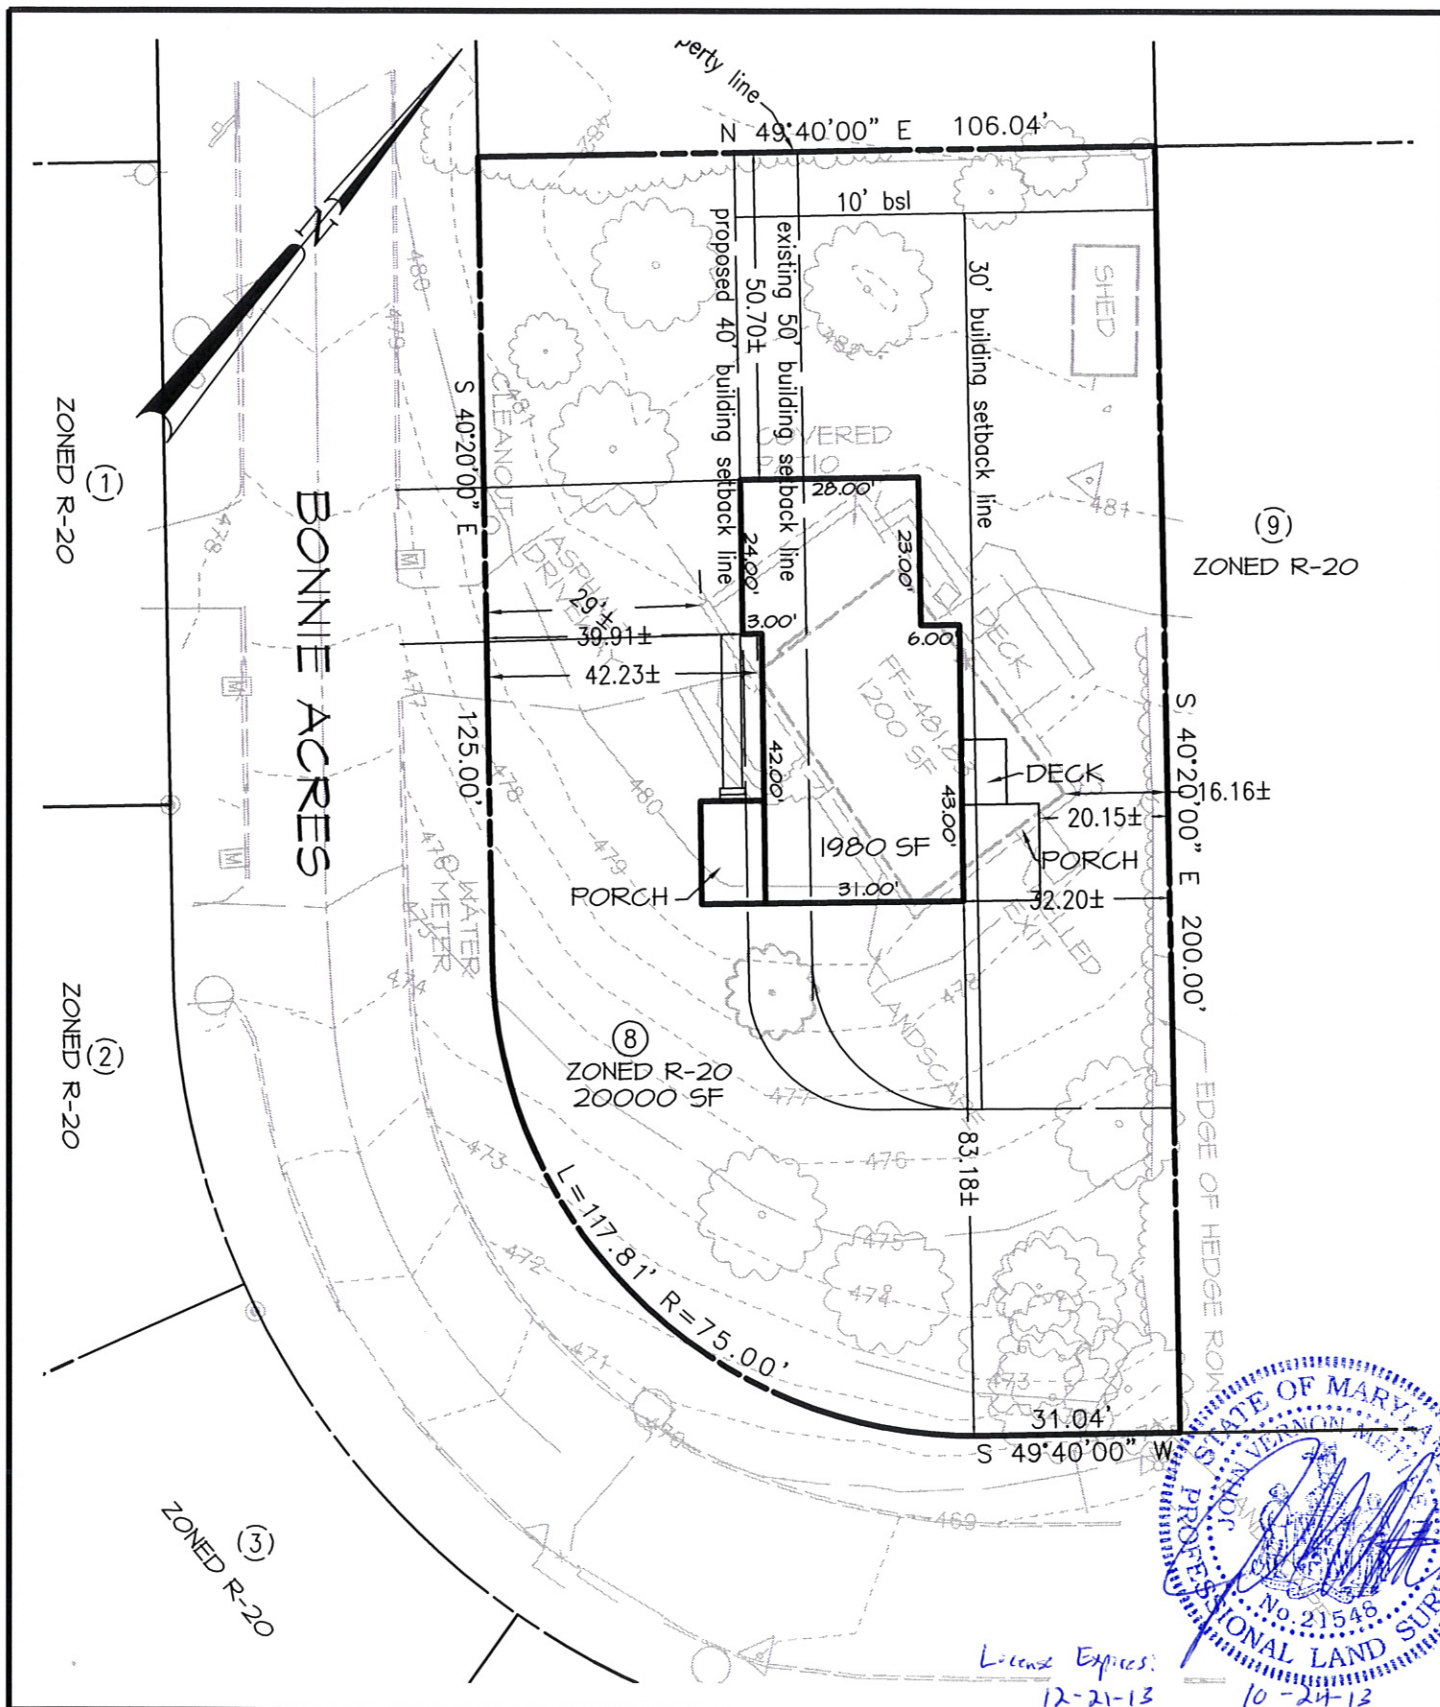

License Expires:
12-21-13

10-24-13

 FREDERICK WARD ASSOCIATES P.O. Box 727, 5 South Main Street Bel Air Maryland 21014 - 0727 410-838-7900 410-893-1243 fax www.frederickward.com ARCHITECTS ENGINEERS PLANNERS SURVEYORS	ADMINISTRATIVE ADJUSTMENT PLAN 5148 BONNIE ACRES TAX MAP: 31 PARCEL: 413 LOT:8 ELLCOTT CITY HOWARD COUNTY, MARYLAND	DATE 10-24-13 CHECKED BY 1"=30' DRAWN BY JVM4	DRAWING NO SHEET 1 OF 1 FWA JOB NUMBER 2131129.00